

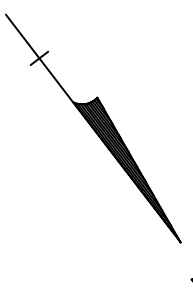


STEEL ERECTION LAYOUT


SWEETLAND ENGINEERING & ASSOCIATES, INC.

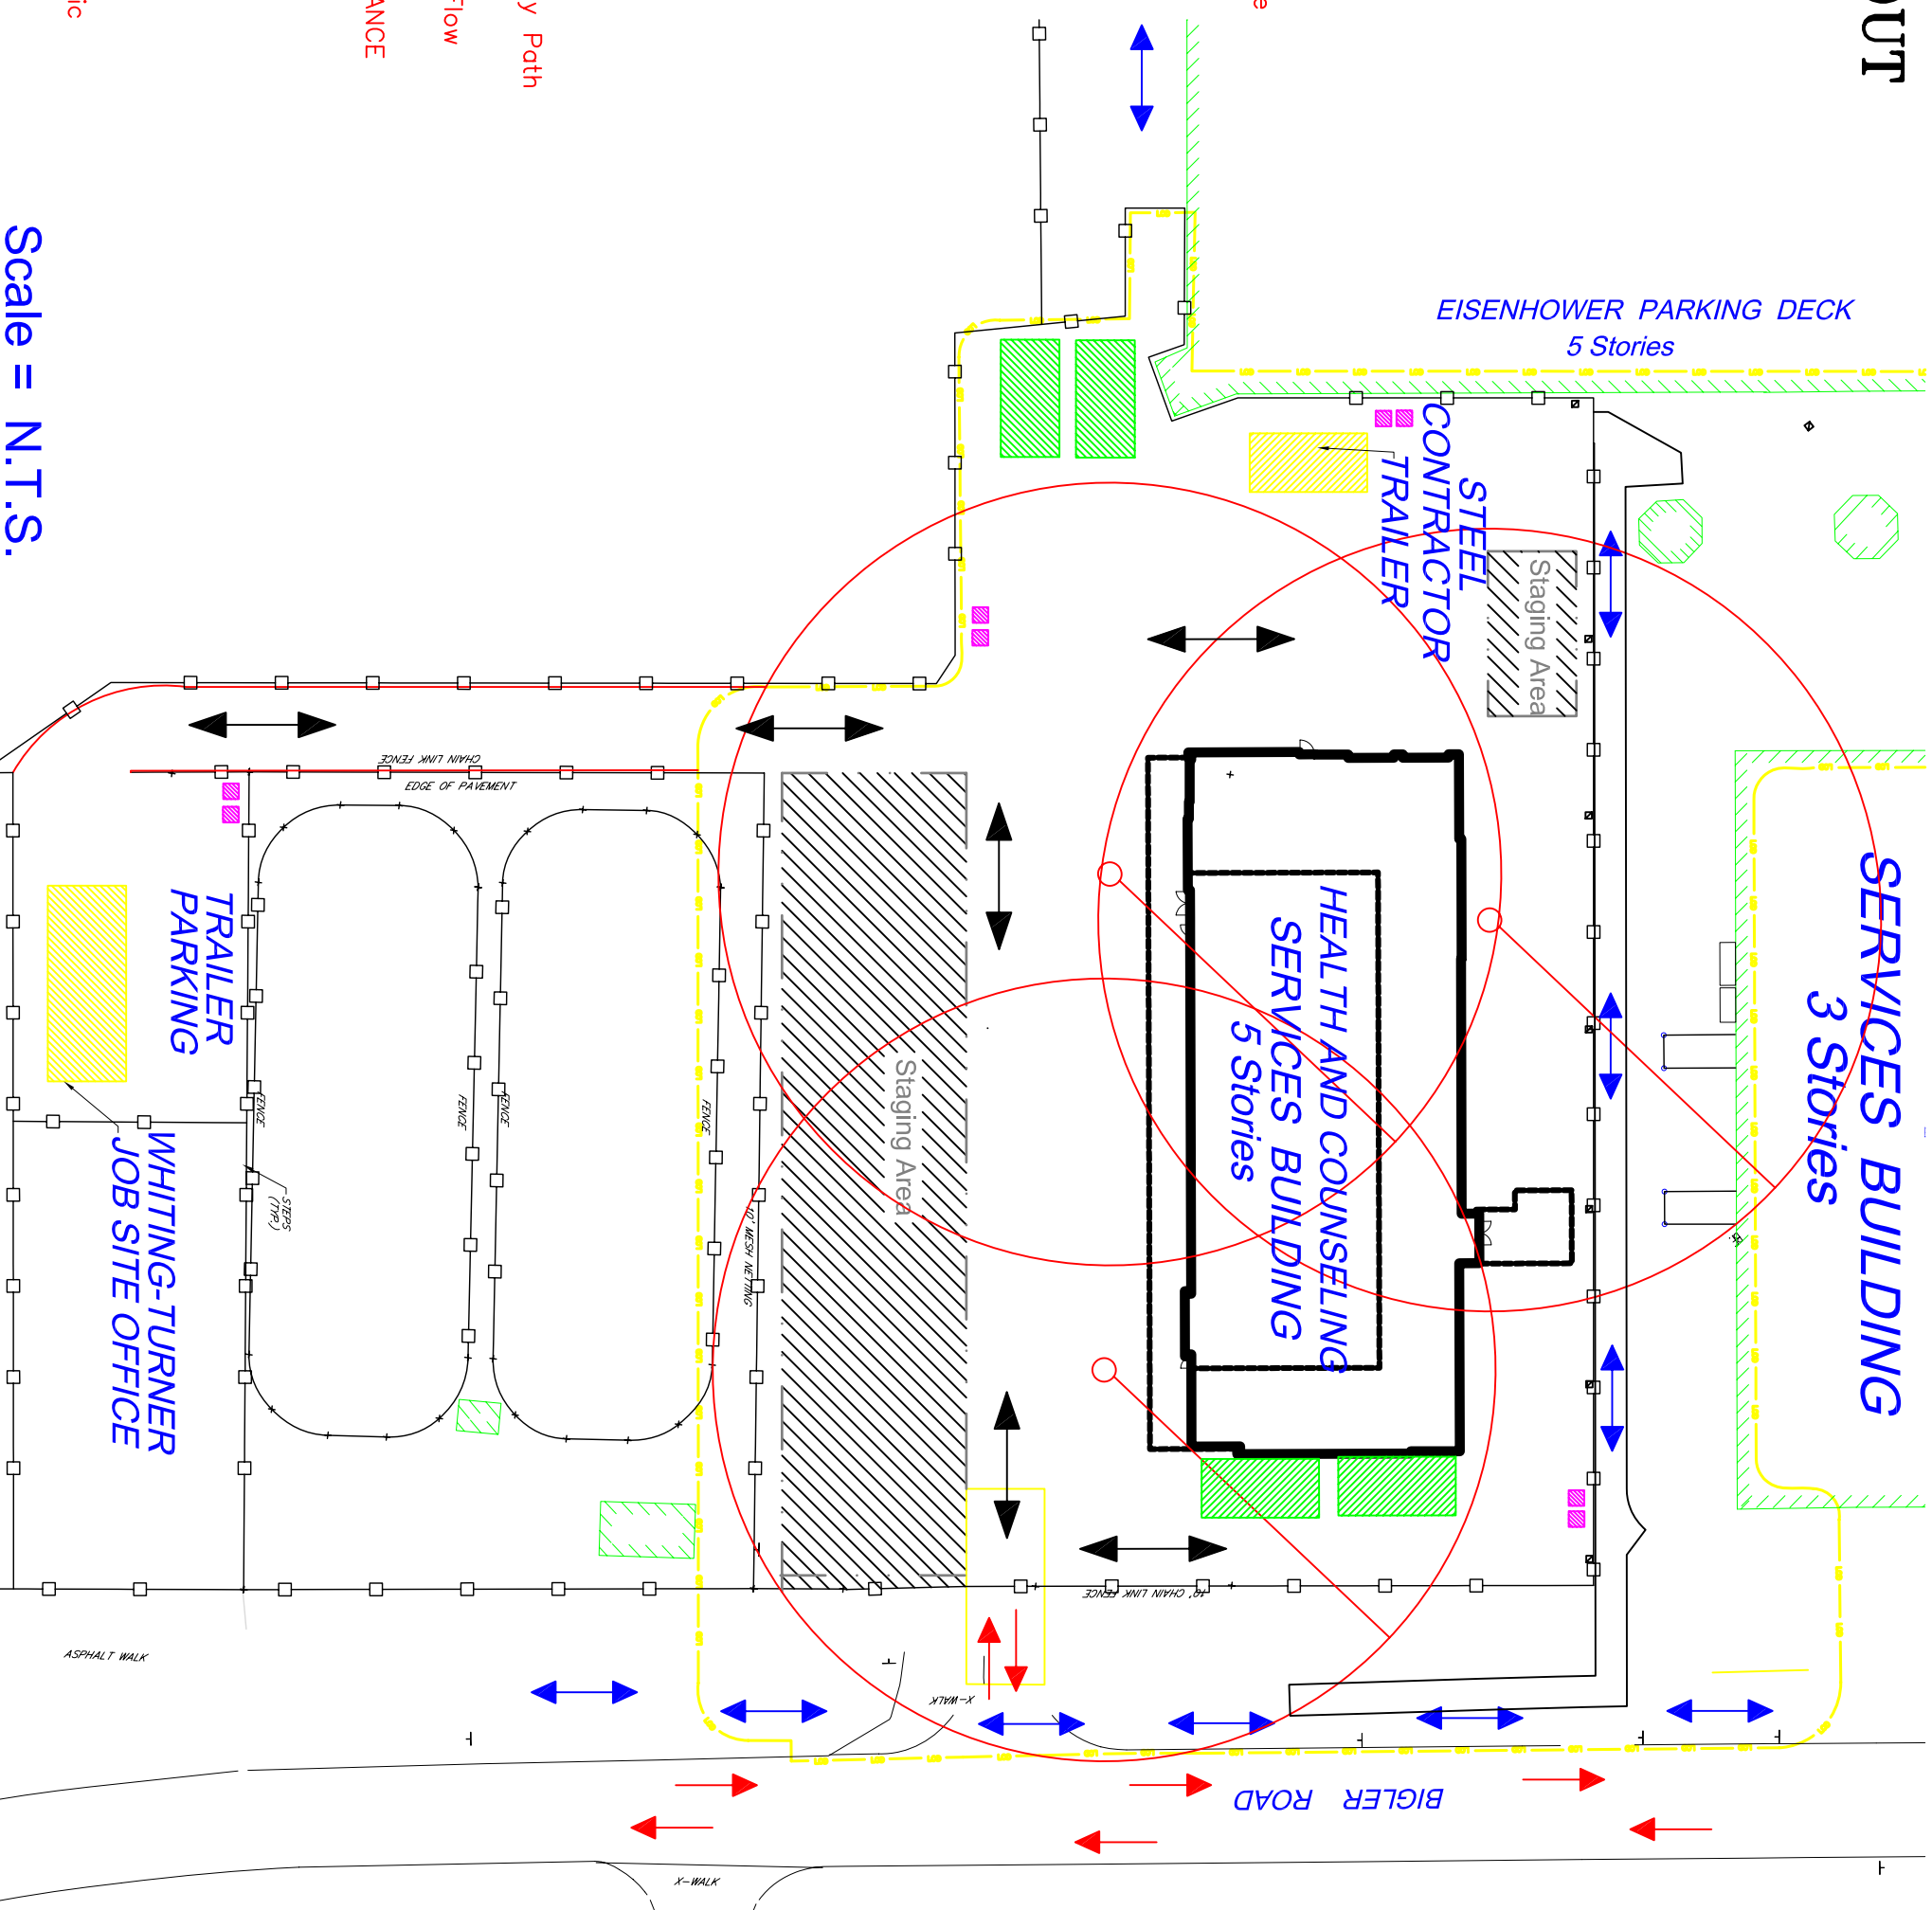

Drawing Legend

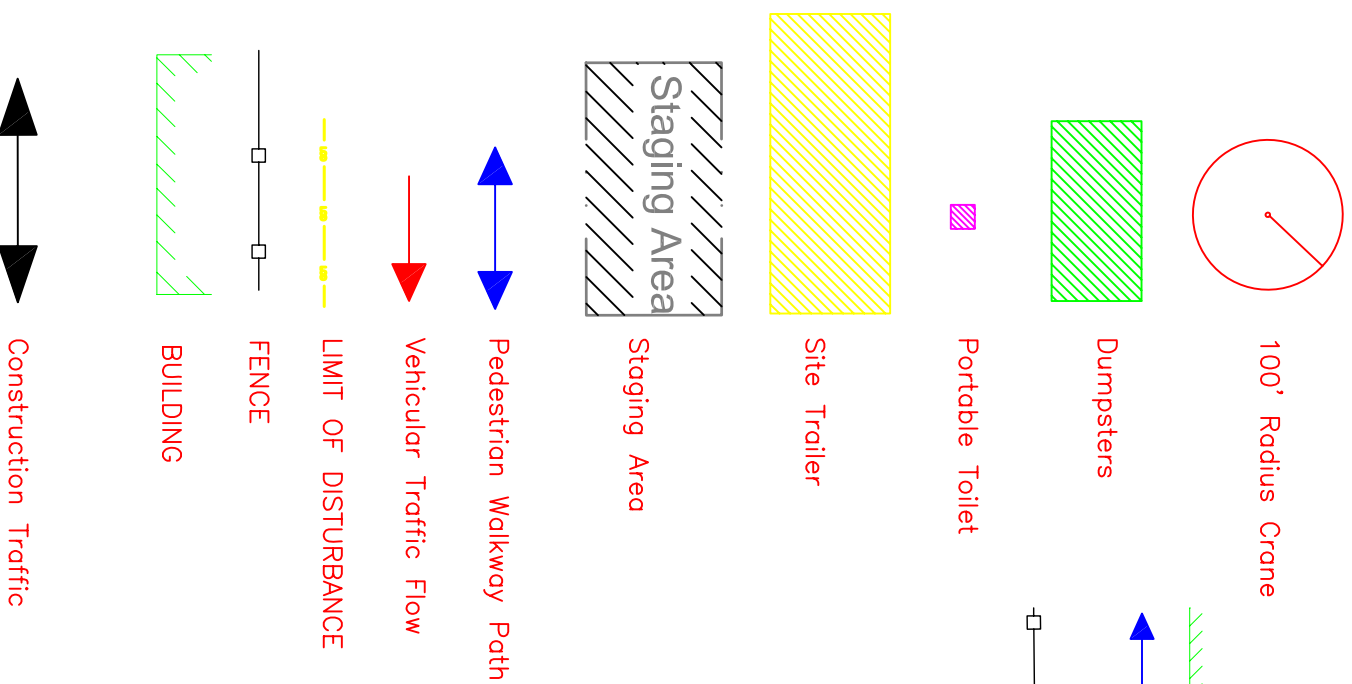

Scale = N.T.S.

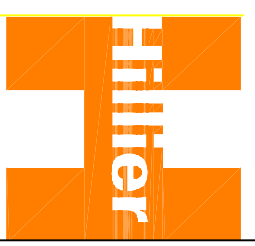

Adam Finley
Penn State
Construction Mgmt.

Prepared for:
Dr. Michael Horman
10/30/06

Appendix A

Project:
University Health and Counseling Services Building
Penn State University
University Park, Pennsylvania

SITE PLAN

Scale: N.T.S.
Drawn: Adam Finley
Project No.:
Sheet No.: