




***APPENDIX A***  
***Project Site Plans***

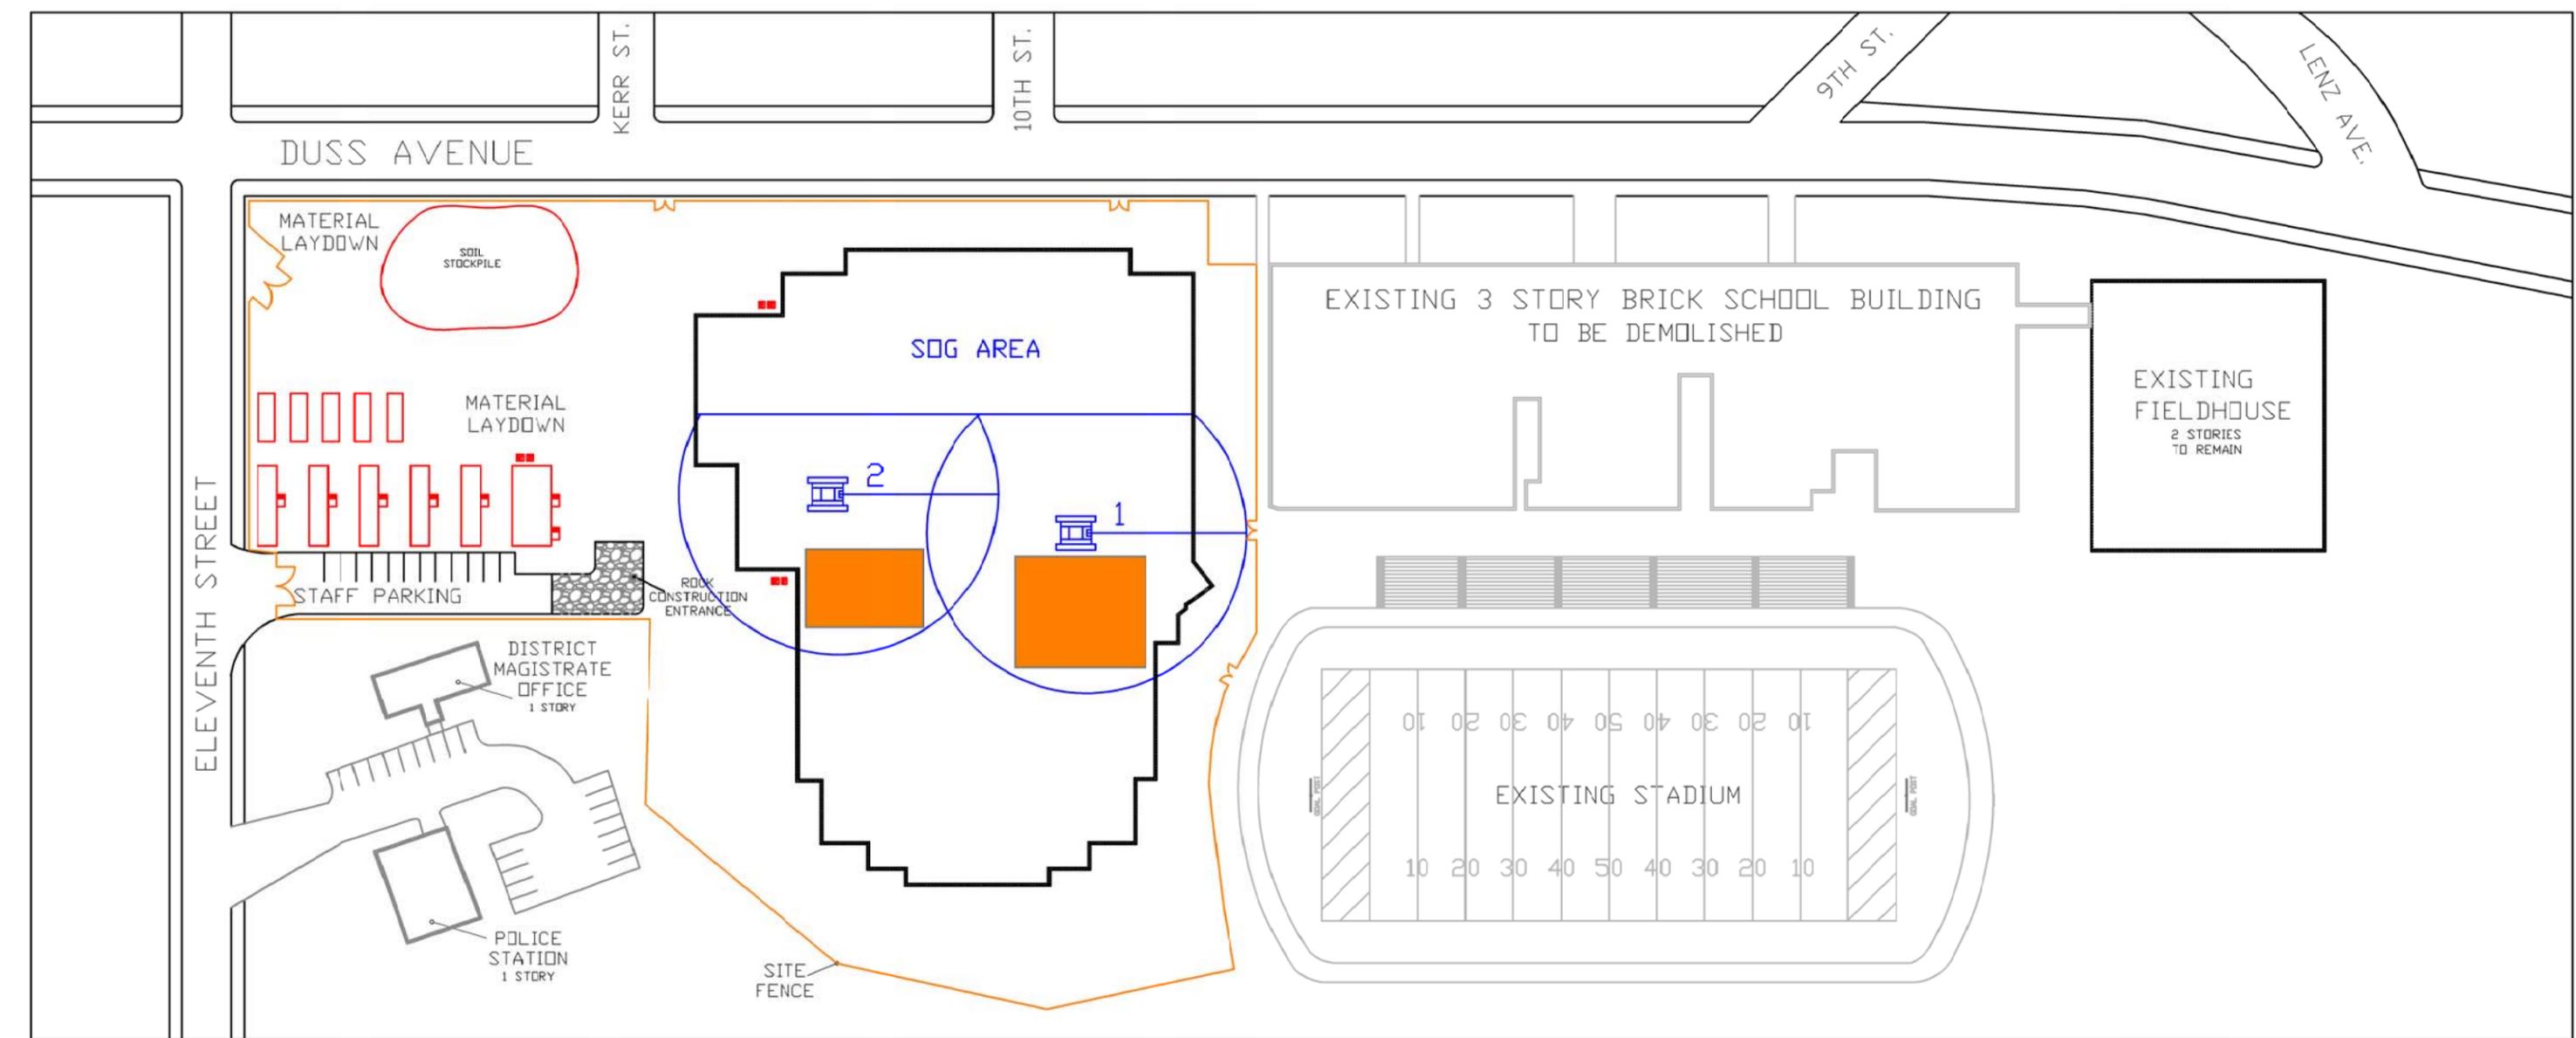


|  |                         |   |
|--|-------------------------|---|
|  | TEMPORARY RESTROOMS     | DRAWN BY<br>BRANDON MCKEE<br>PROJECT<br>AMBRIDGE AREA<br>HIGH SCHOOL<br>AMBRIDGE<br>PENNSYLVANIA<br>DRAWING #<br>S-101<br>STEEL PHASE |
|  | 1ST FLOOR SLAB ON GRADE |   |
|  | 165T CRAWLER CRANE      |   |
|  | 200T MOBILE CRANE       |   |
|  | CONCRETE PUMP           |   |
|  | STEEL DELIVERY          |   |
|  | STEEL STAGING           |   |

 

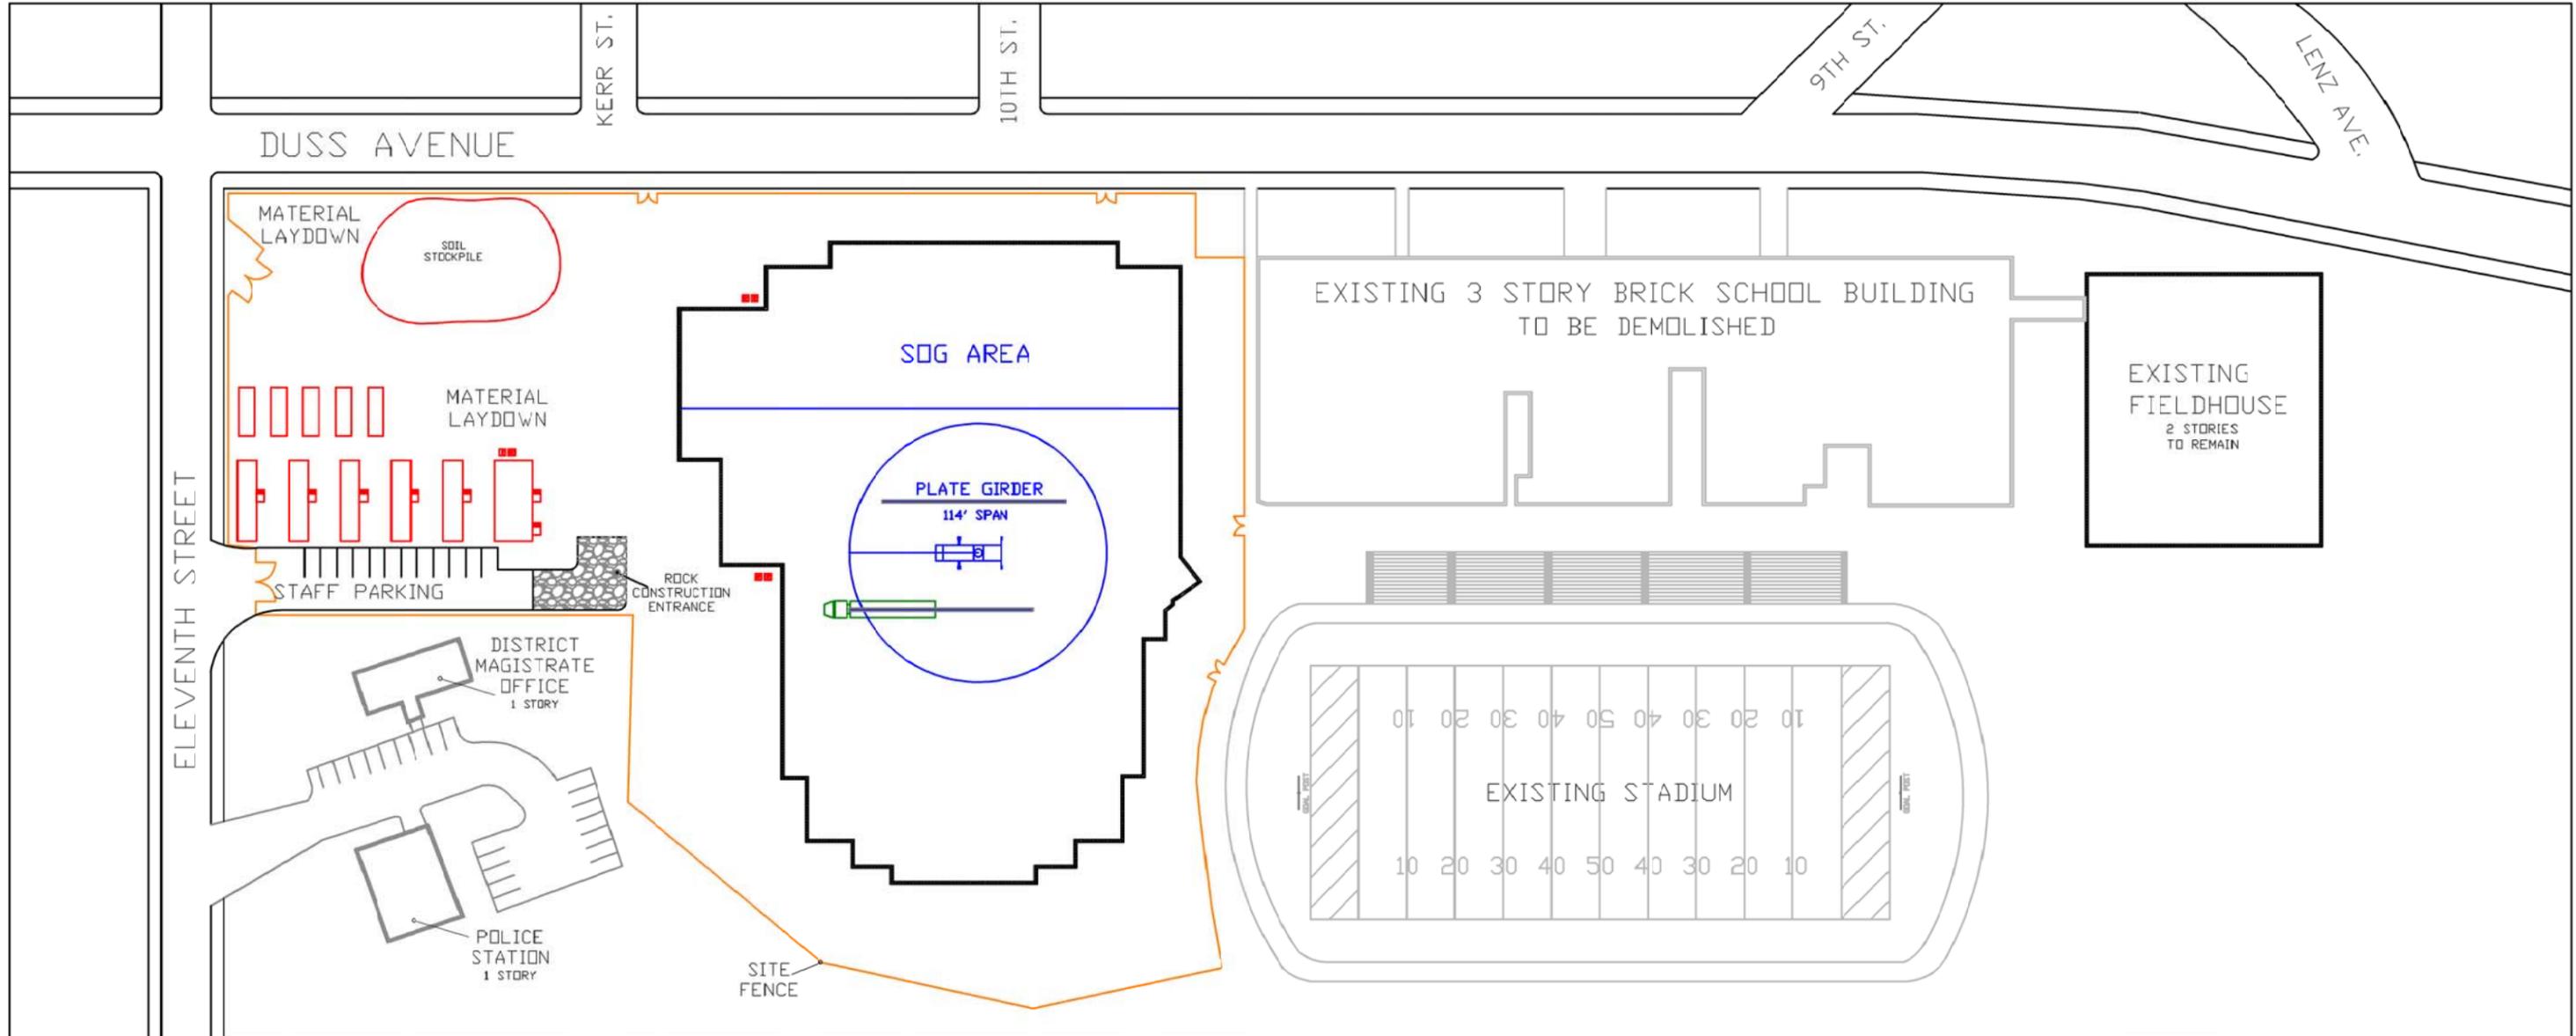


|  |                         |   |
|--|-------------------------|---|
|  | TEMPORARY RESTROOMS     | DRAWN BY<br>BRANDON MCKEE   |
|  | 1ST FLOOR SLAB ON GRADE |   |
|  | 165T CRAWLER CRANE      | PROJECT<br>AMBRIDGE AREA<br>HIGH SCHOOL<br>AMBRIDGE<br>PENNSYLVANIA |
|  | 200T MOBILE CRANE       |   |
|  | CONCRETE PUMP           | DRAWING #<br>S-102<br>PLATE GIRDER                                  |
|  | STEEL DELIVERY          |   |
|  | STEEL STAGING           |   |



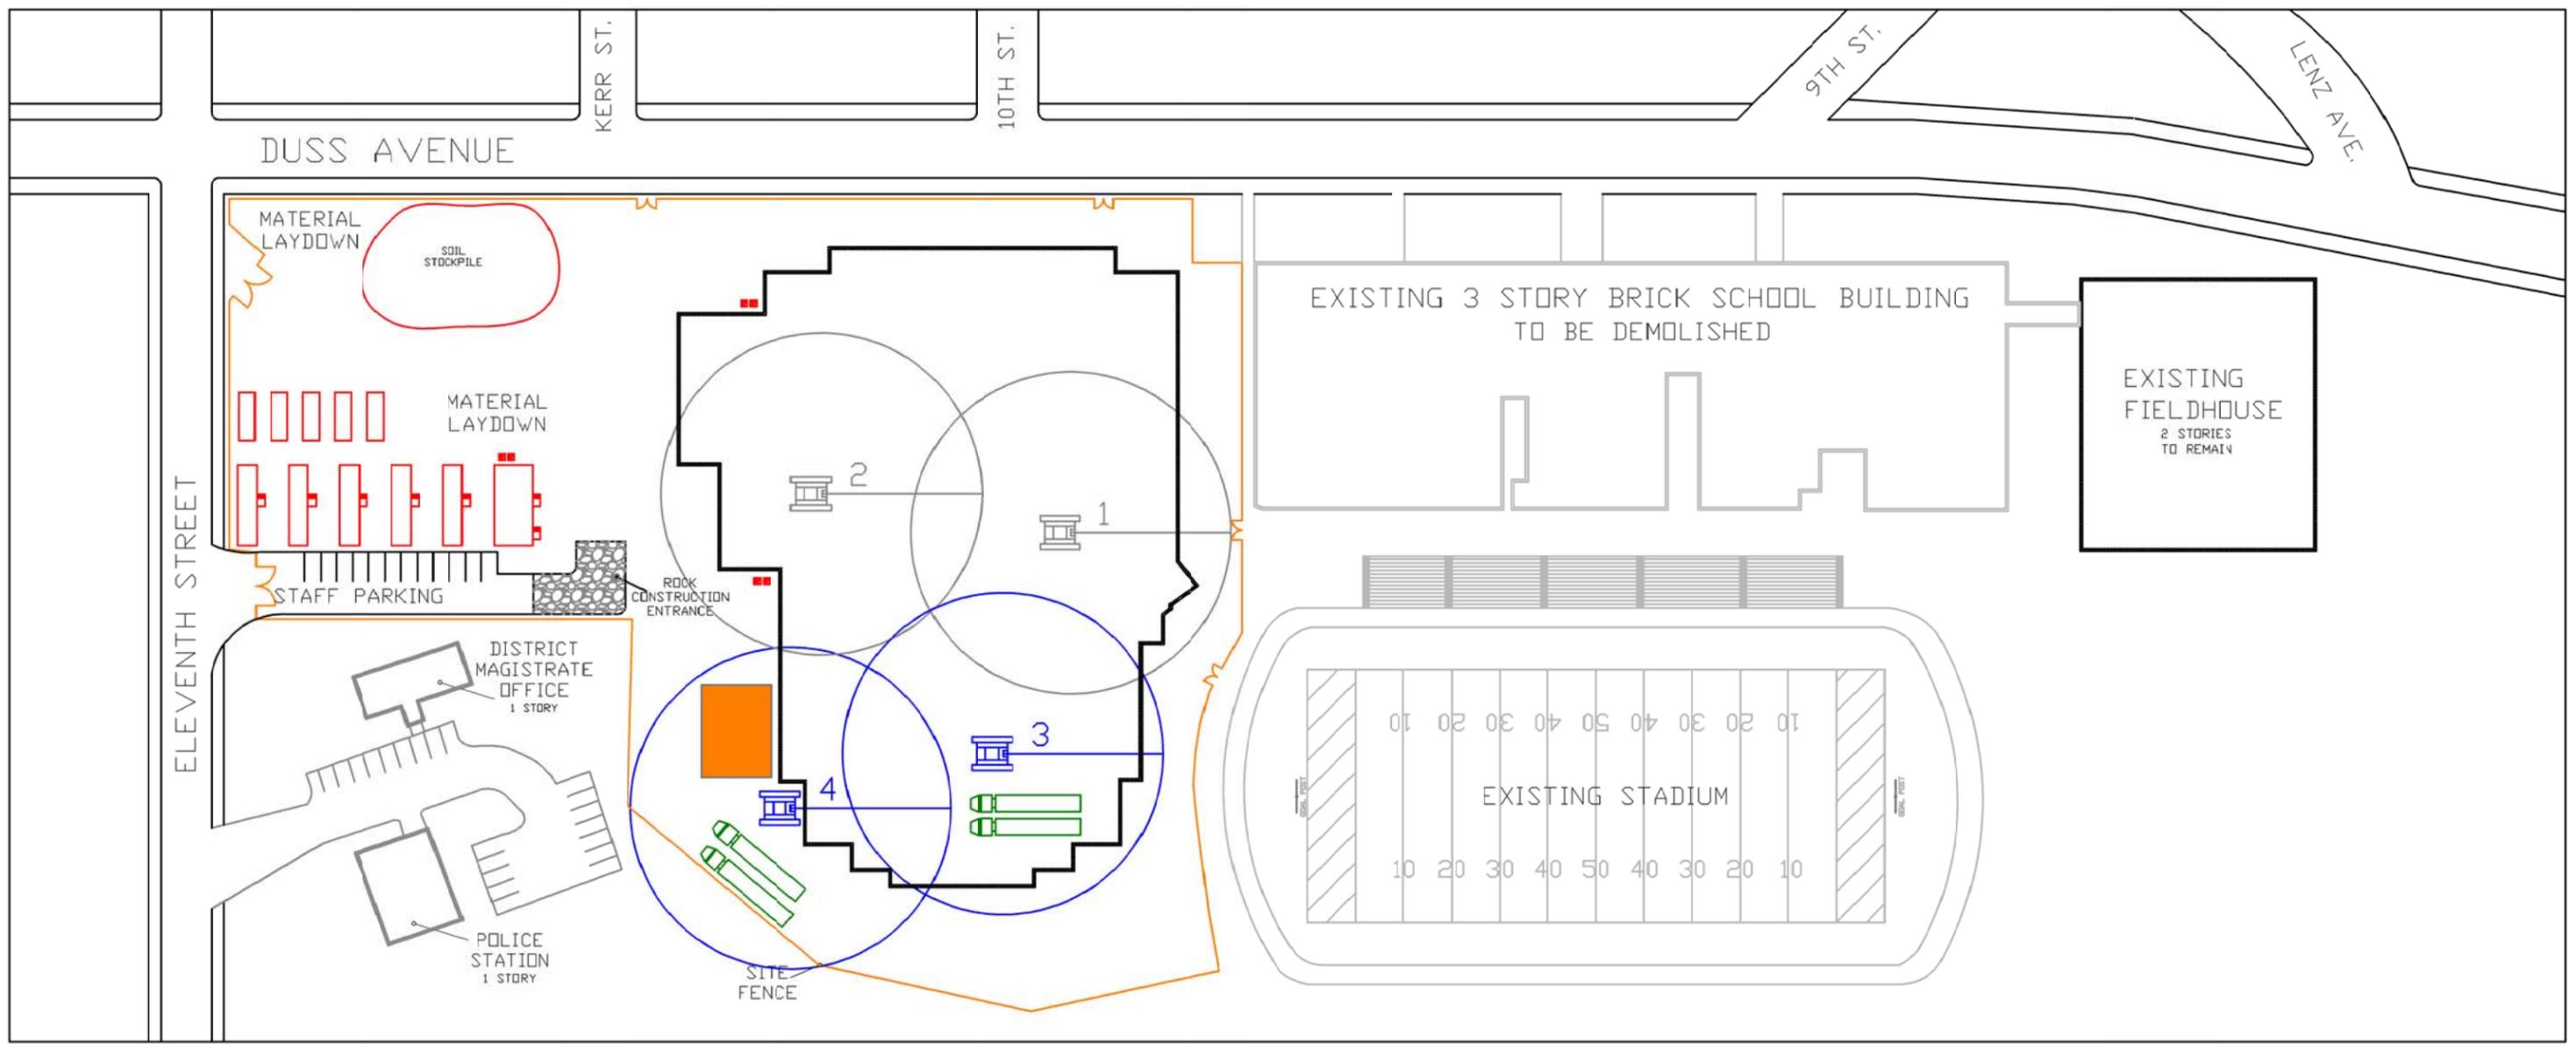

|  |                         |   |
|--|-------------------------|---|
|  | TEMPORARY RESTROOMS     | DRAWN BY<br>BRANDON MCKEE   |
|  | 1ST FLOOR SLAB ON GRADE |   |
|  | 165T CRAWLER CRANE      | PROJECT<br>AMBRIDGE AREA<br>HIGH SCHOOL<br>AMBRIDGE<br>PENNSYLVANIA |
|  | 200T MOBILE CRANE       |   |
|  | CONCRETE PUMP           | DRAWING #<br>S-103<br>STEEL PHASE 2                                 |
|  | STEEL DELIVERY          |   |
|  | STEEL STAGING           |   |

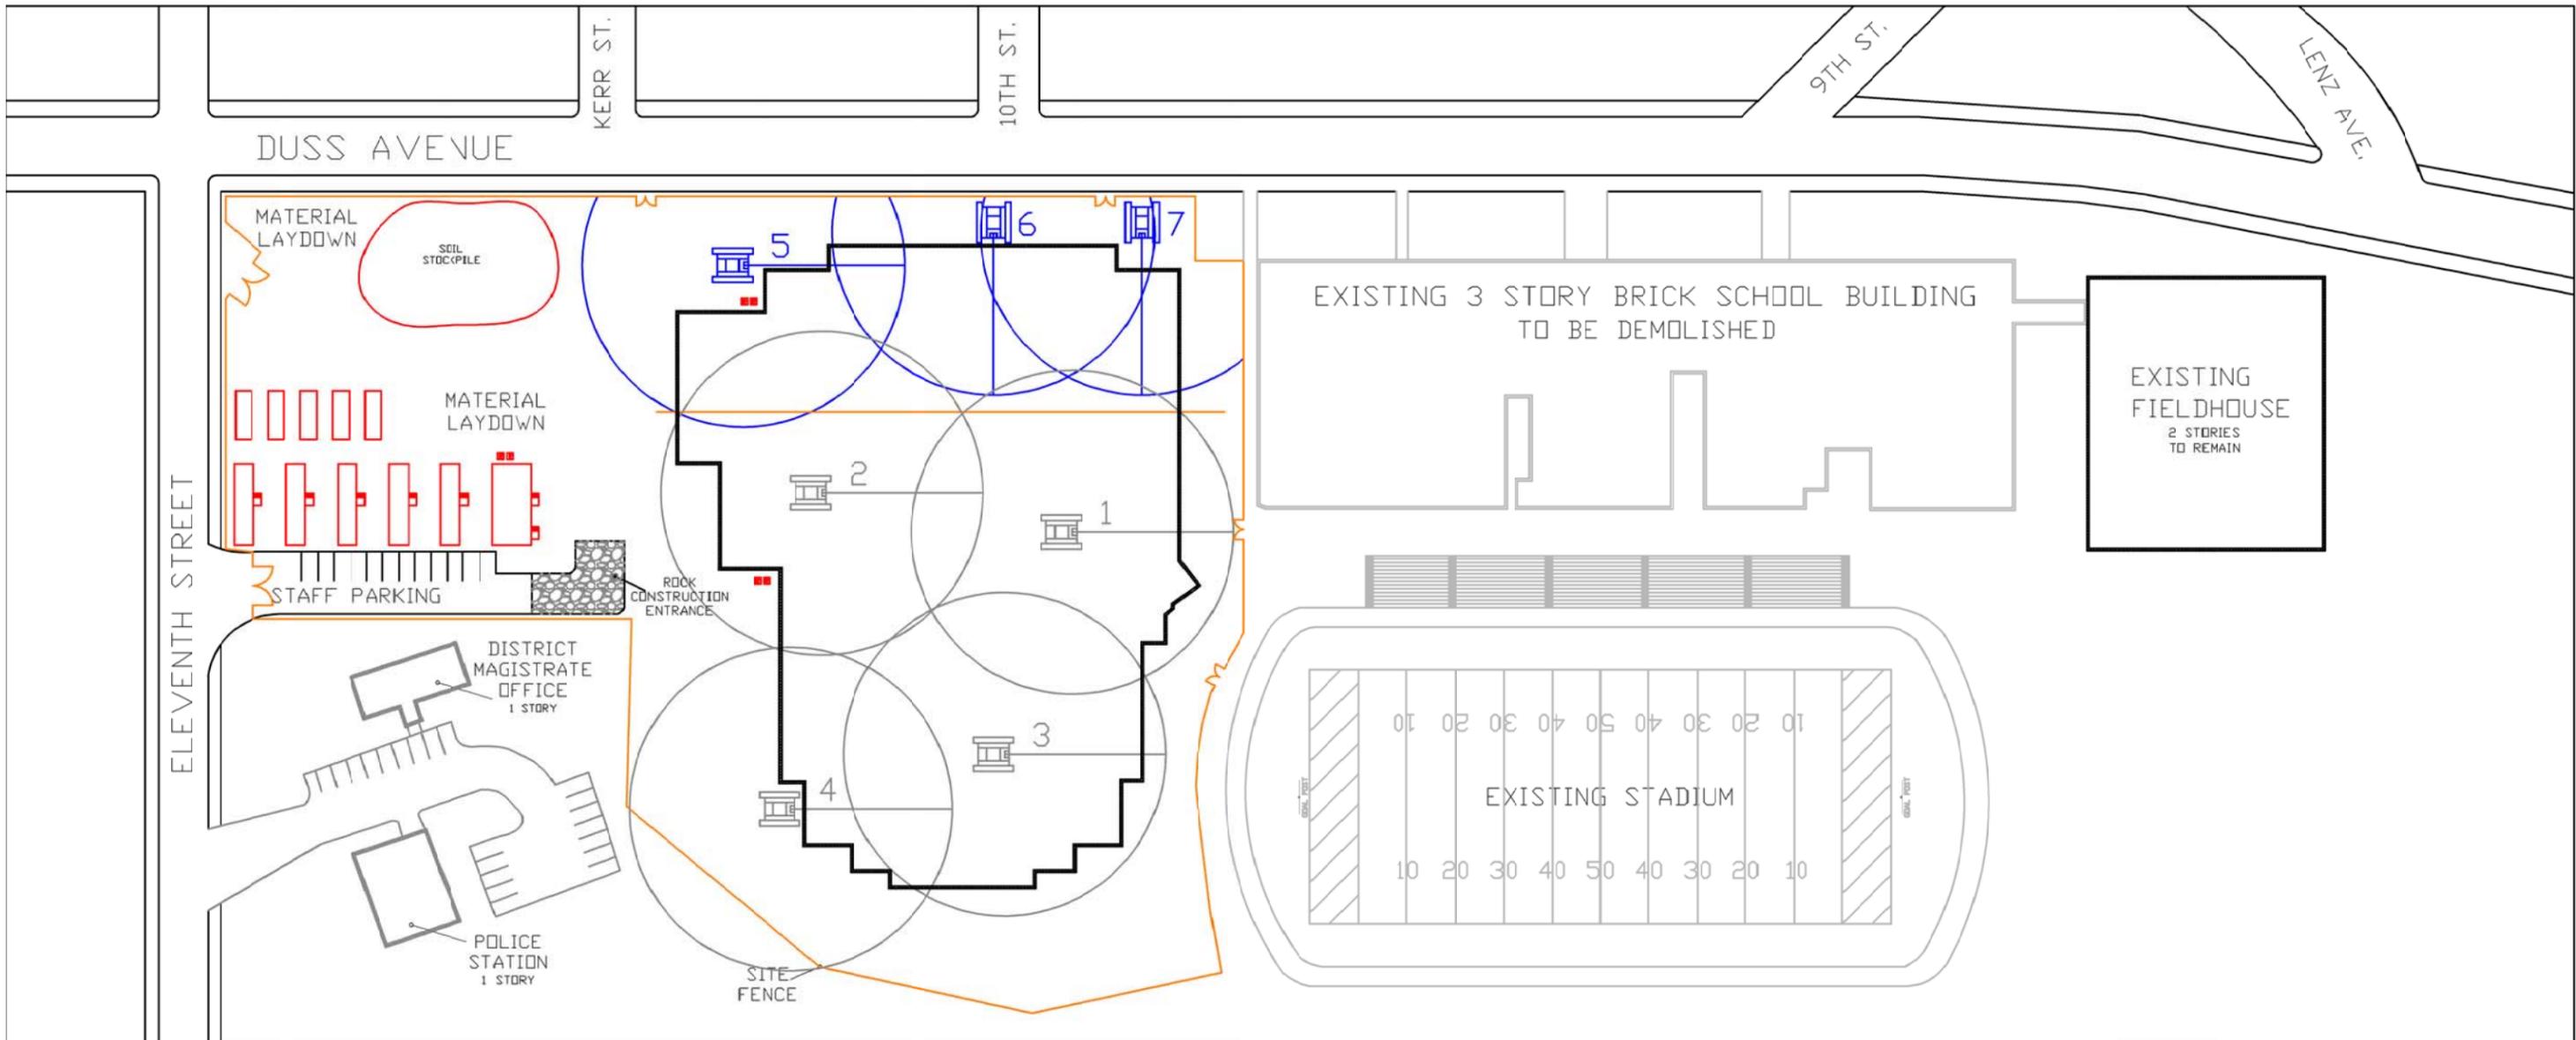


- TEMPORARY RESTROOMS
- 1ST FLOOR SLAB ON GRADE
- 165T CRAWLER CRANE
- 200T MOBILE CRANE
- CONCRETE PUMP
- STEEL DELIVERY
- STEEL STAGING

DRAWN BY  
BRANDON MCKEE

PROJECT  
AMBRIDGE AREA  
HIGH SCHOOL  
AMBRIDGE  
PENNSYLVANIA

DRAWING #  
S-104  
STEEL PHASE 3



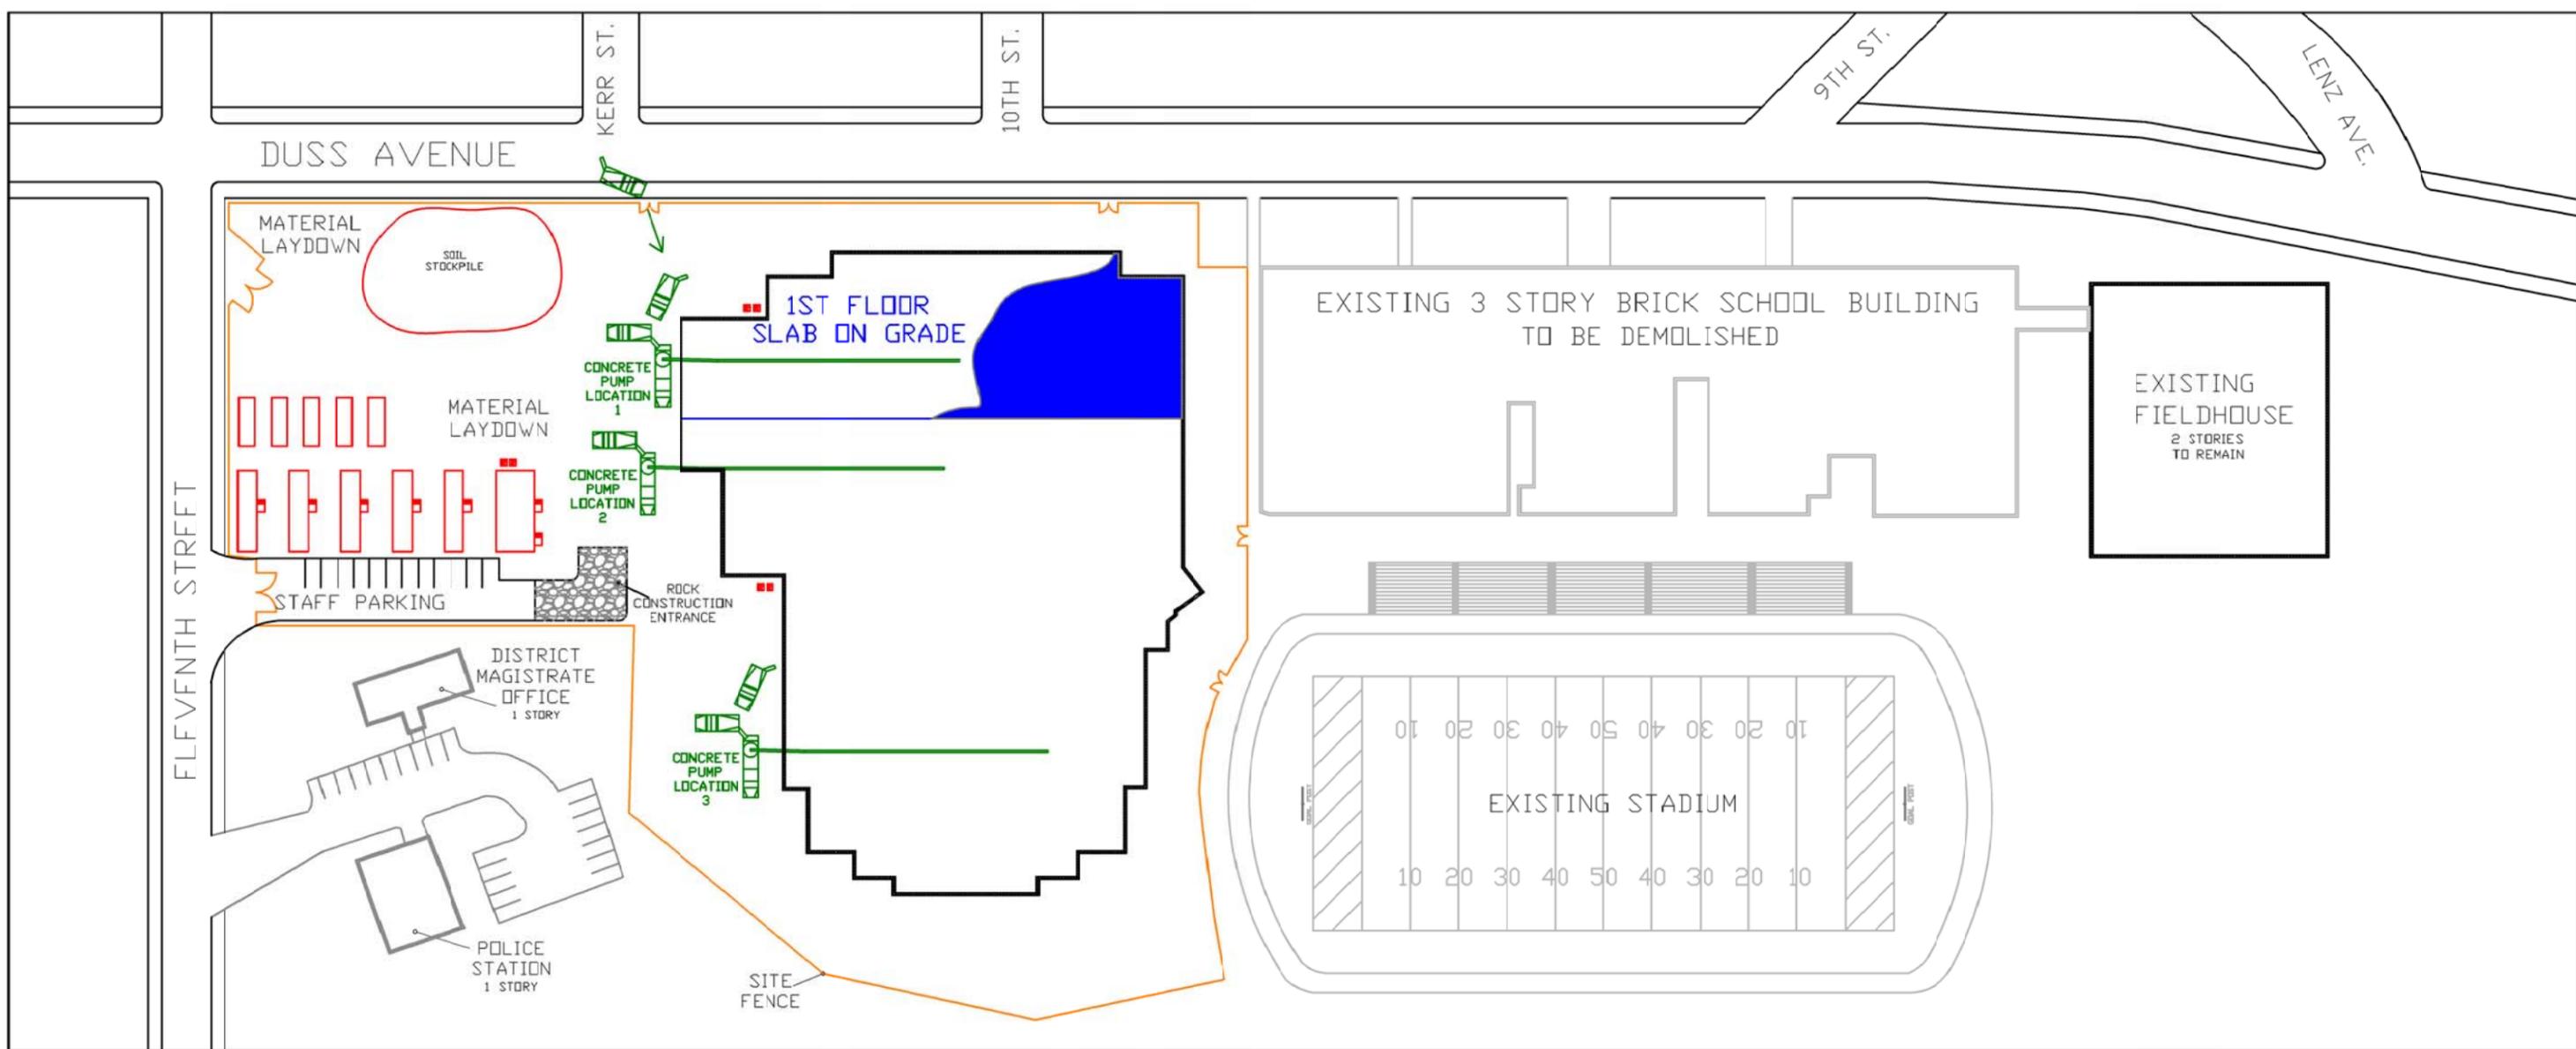

|  |                         |   |
|--|-------------------------|---|
|  | TEMPORARY RESTROOMS     | DRAWN BY<br>BRANDON MCKEE   |
|  | 1ST FLOOR SLAB ON GRADE |   |
|  | 165T CRAWLER CRANE      | PROJECT<br>AMBRIDGE AREA<br>HIGH SCHOOL<br>AMBRIDGE<br>PENNSYLVANIA |
|  | 200T MOBILE CRANE       |   |
|  | CONCRETE PUMP           | DRAWING #<br>S-105<br>ELEVATED SLABS                                |
|  | STEEL DELIVERY          |   |
|  | STEEL STAGING           |   |

