

# APPENDIX A

## SITE PLANS



EXISTING CONDITIONS PLAN

EXCAVATION PLAN

STEEL PHASE 1 PLAN


STEEL PHASE 2 PLAN

STEEL PHASE 3 PLAN

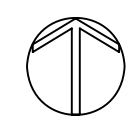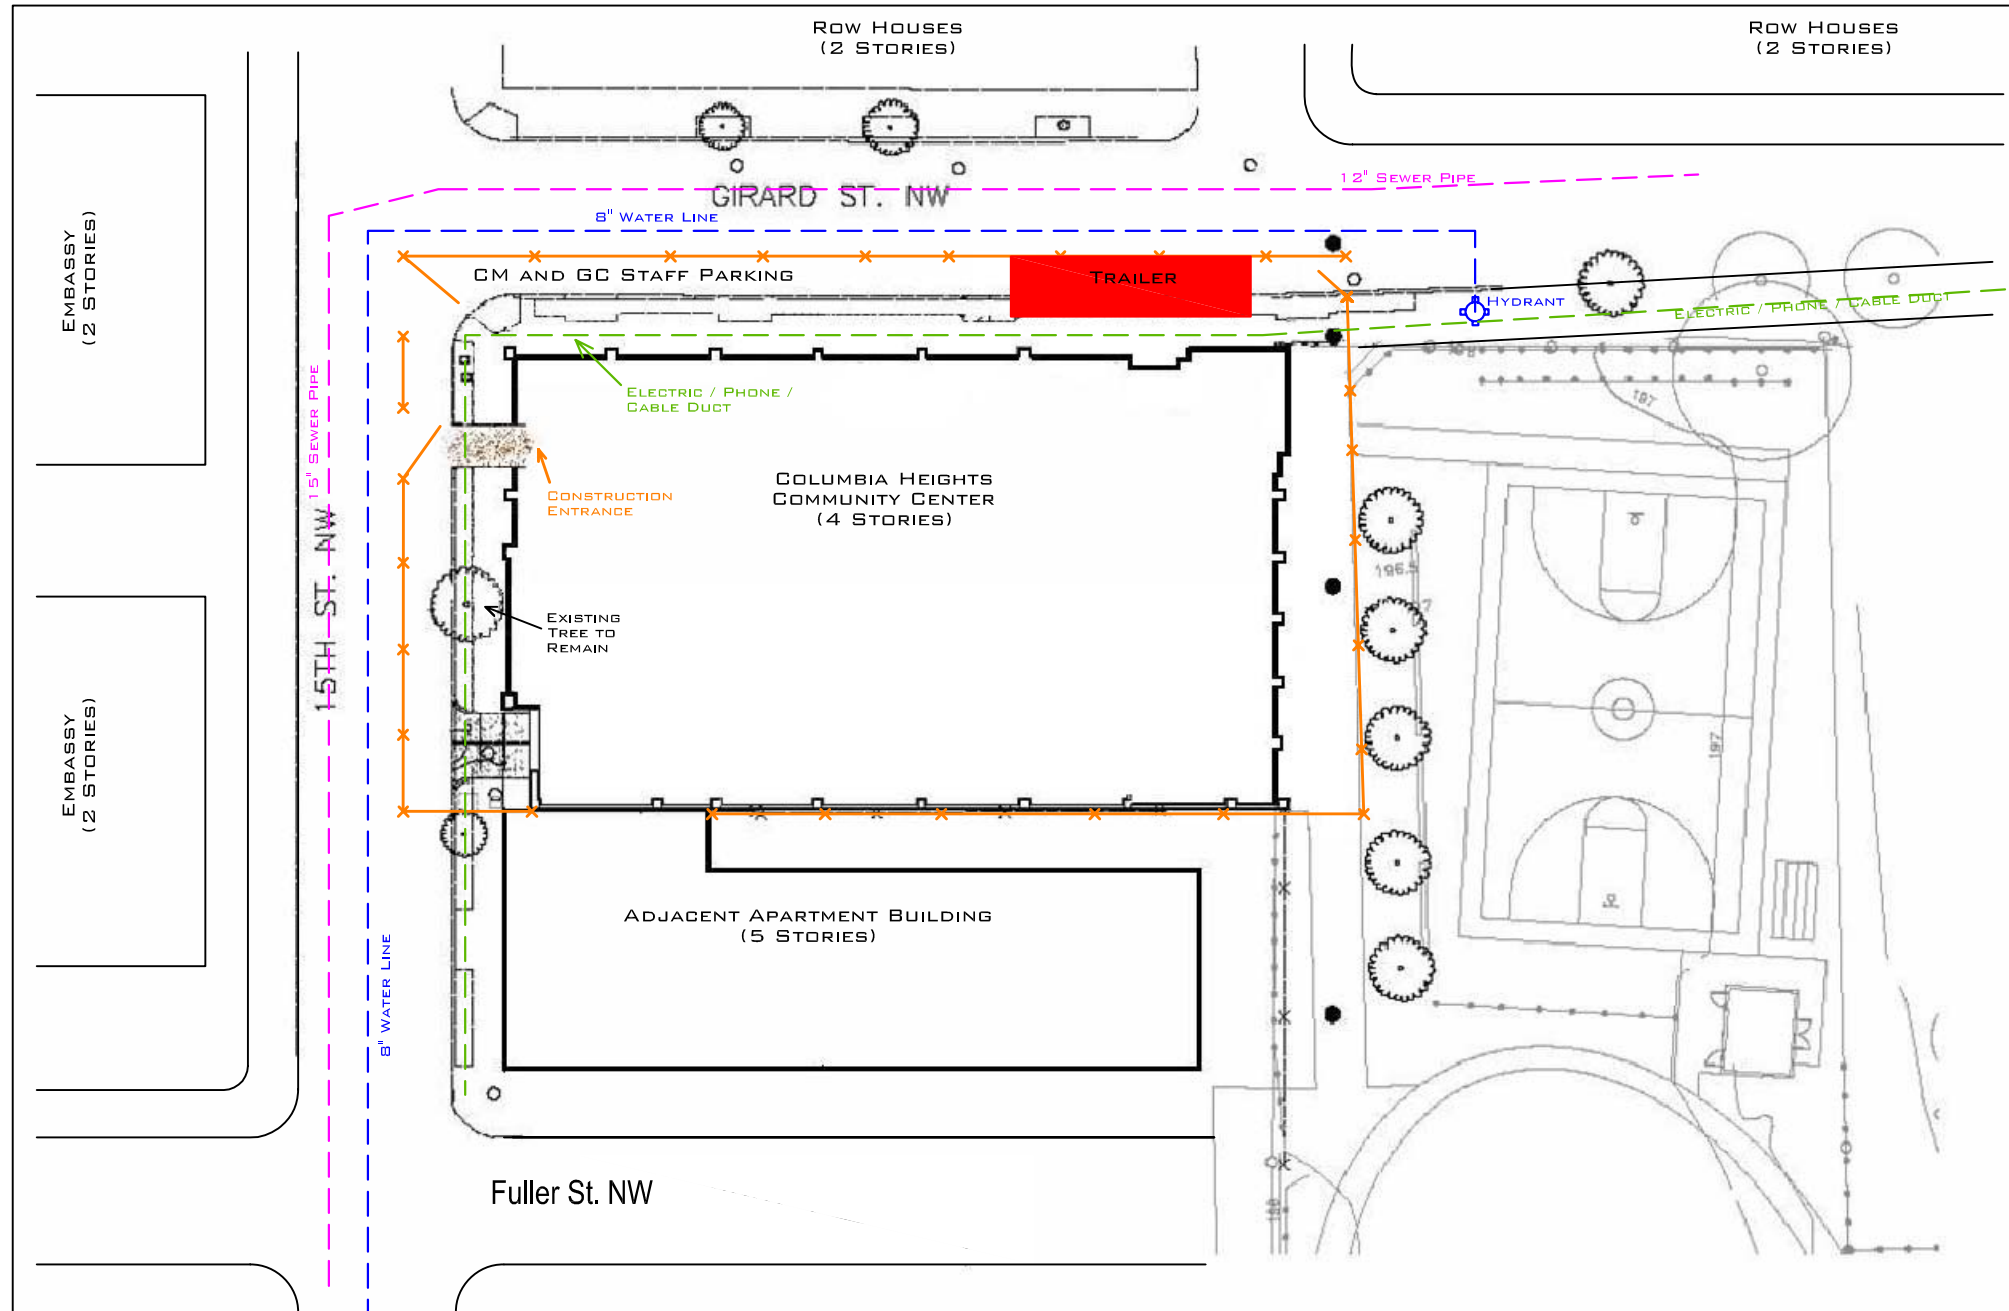




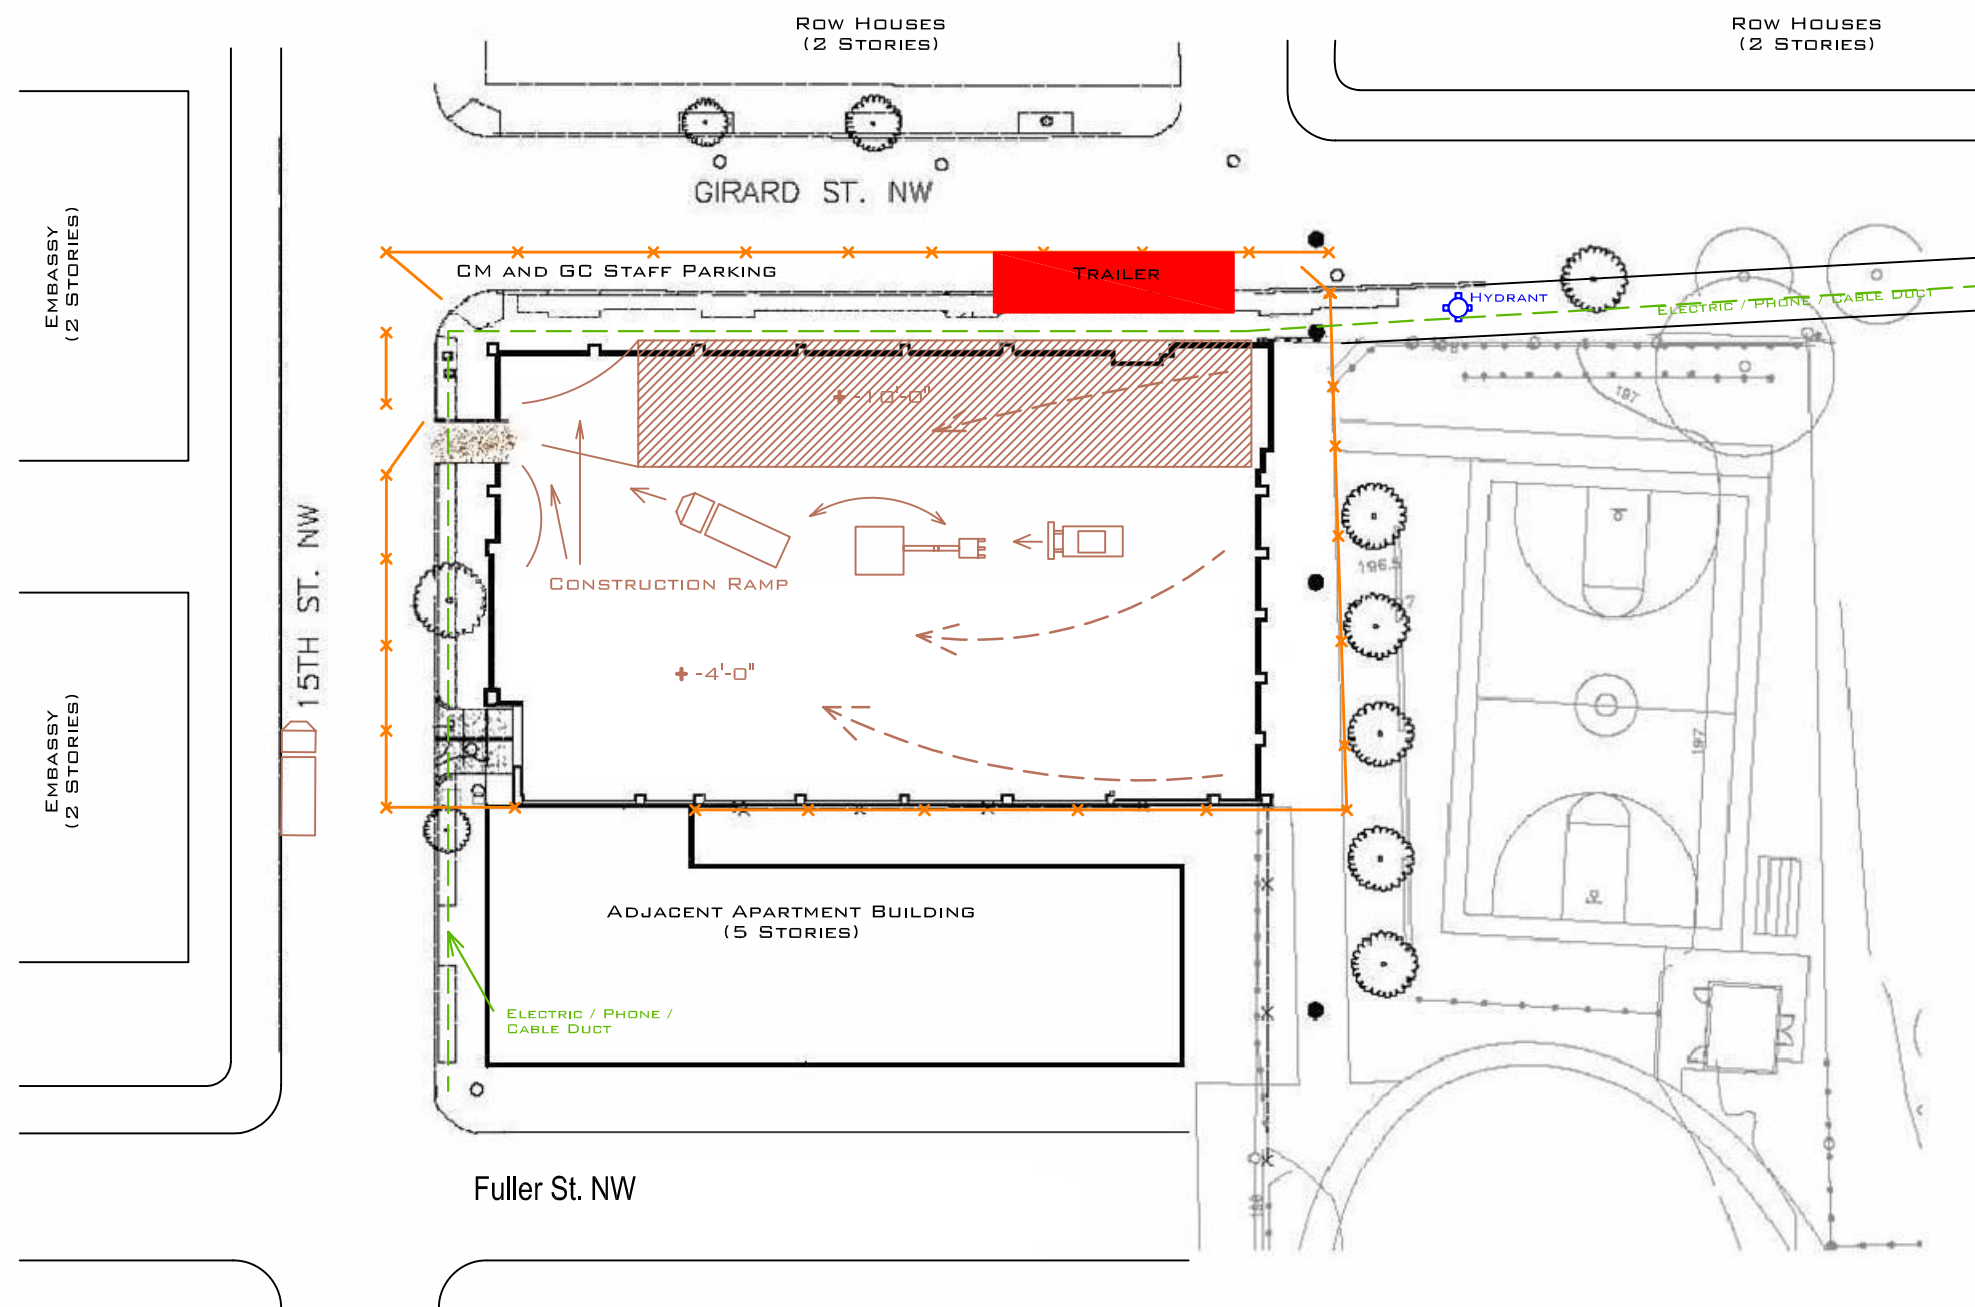

LEGEND:  
 CONSTRUCTION FENCING  
 X X X

EXISTING CONDITIONS SITE PLAN		
Scale: 1/32" = 1'-0"	Approved By:	Revised:
Date: 10/25/2005		
For: Columbia Heights Community Center		
Drawn By: Christopher Glinski	Drawing Number: C-1	

 


**NOTES:**  
 ALL ELEVATIONS  
 FROM DATUM  
 195.80'



- LEGEND:**
-  EXCAVATOR
  -  DOZER
  -  DUMP TRUCK
  -  PATH OF EXCAVATION
  -  CONSTRUCTION FENCE




EXCAVATION PLAN		
Scale: 1/32" = 1'-0"	Approved By:	Revised:
Date: 10/31/2005		
For: Columbia Heights Community Center		
Drawn By: Christopher Glinski	Drawing Number: C-3	

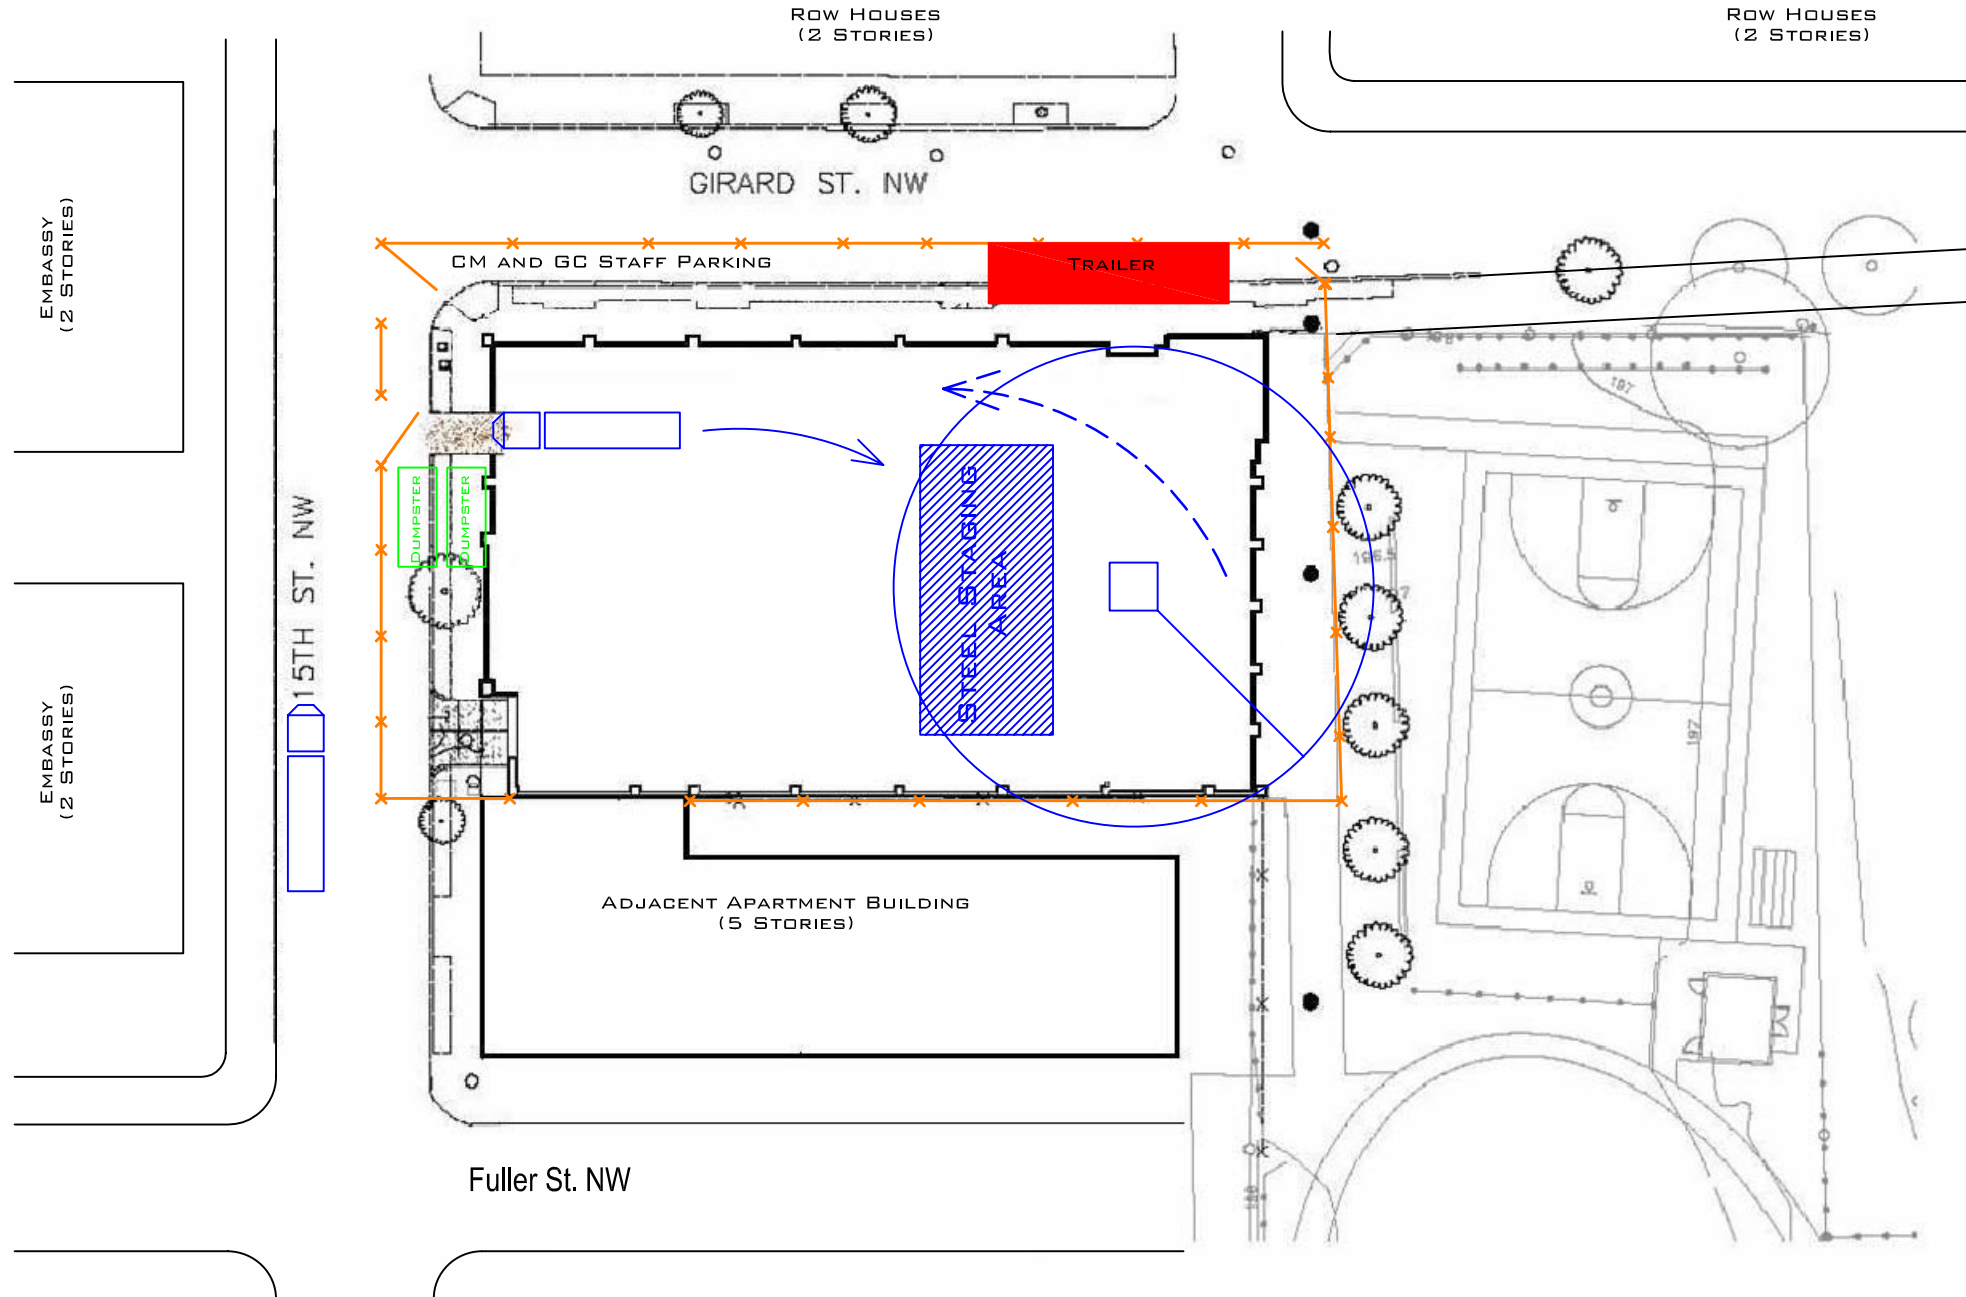

 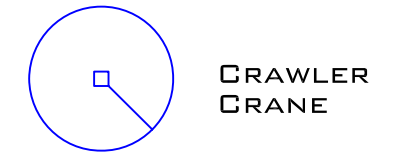




**LEGEND:**

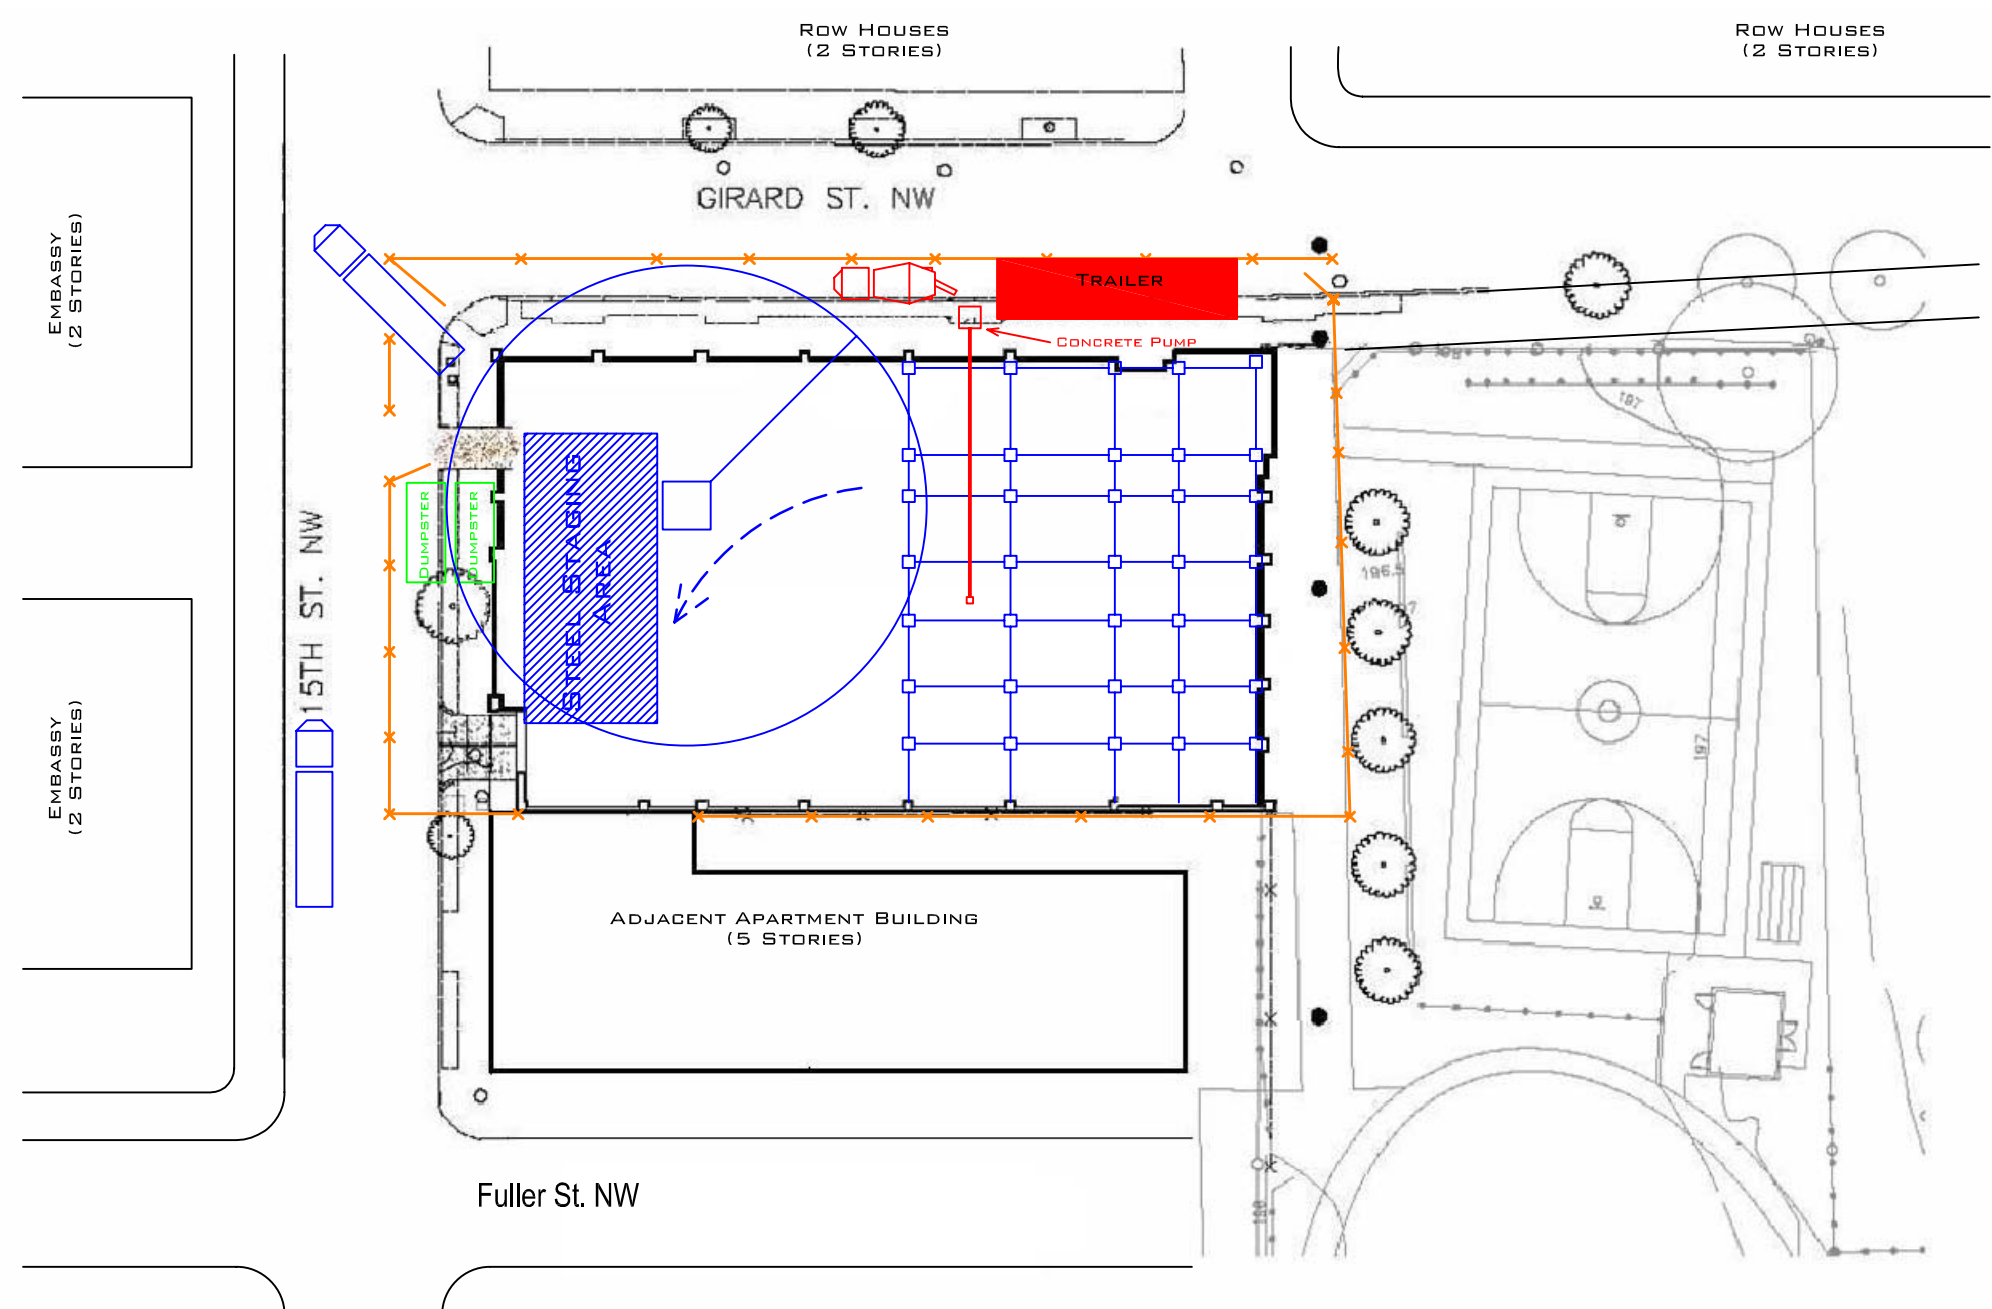


STEEL ERECTION PHASE 1		
Scale: 1/32" = 1'-0"	Approved By:	Revised:
Date: 10/31/2005		
For: <b>Columbia Heights Community Center</b>		
Drawn By: Christopher Glinski	Drawing Number: C-4	

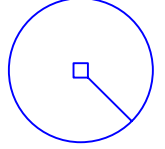


LEGEND:

 
-  CRAWLER CRANE
-  STEEL DELIVERY TRUCK
-  CONCRETE TRUCK
-  PATH OF STEEL ERECTION
-  CONSTRUCTION FENCE

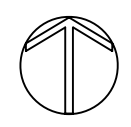

STEEL ERECTION PHASE 2		
Scale: 1/32" = 1'-0"	Approved By:	Revised:
Date: 10/31/2005		
For: Columbia Heights Community Center		
Drawn By: Christopher Glinski	Drawing Number: C-5	

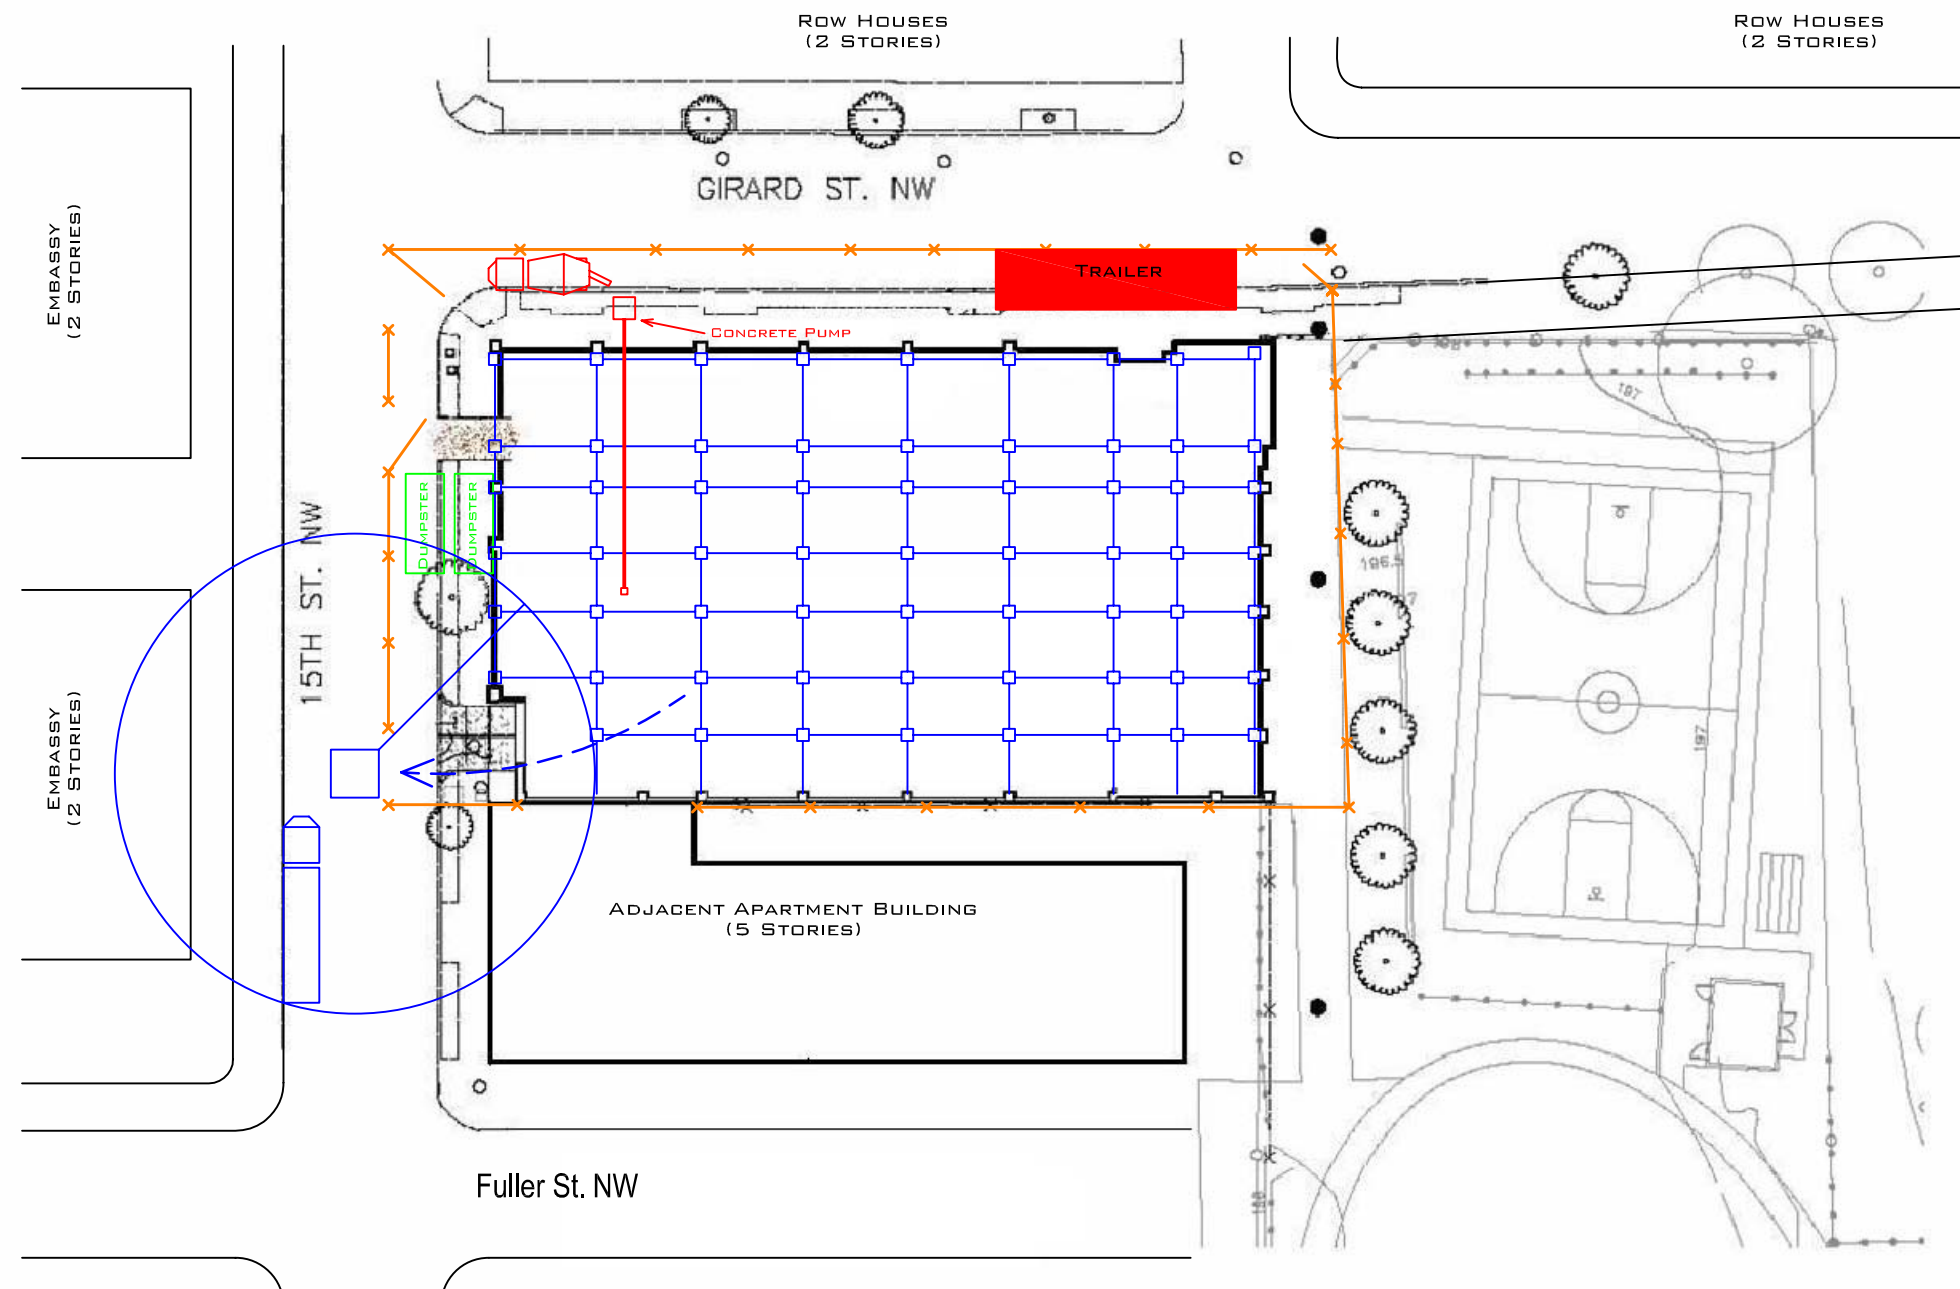

**NOTE:**  
 ONE LANE OF  
 15TH ST. NW TO BE  
 TEMPORARILY CLOSED  
 WHILE LAST PIECE  
 ERECTED

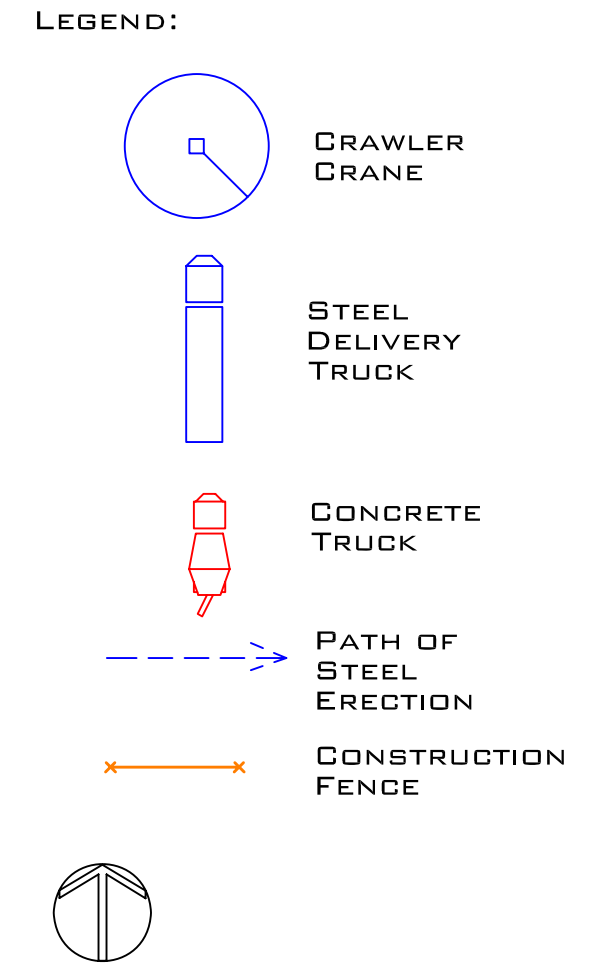

STEEL ERECTION PHASE 3		
Scale: 1/32" = 1'-0"	Approved By:	Revised:
Date: 10/31/2005		
For: Columbia Heights Community Center		
Drawn By: Christopher Glinski	Drawing Number: C-6	