





 



 



APPENDIX A

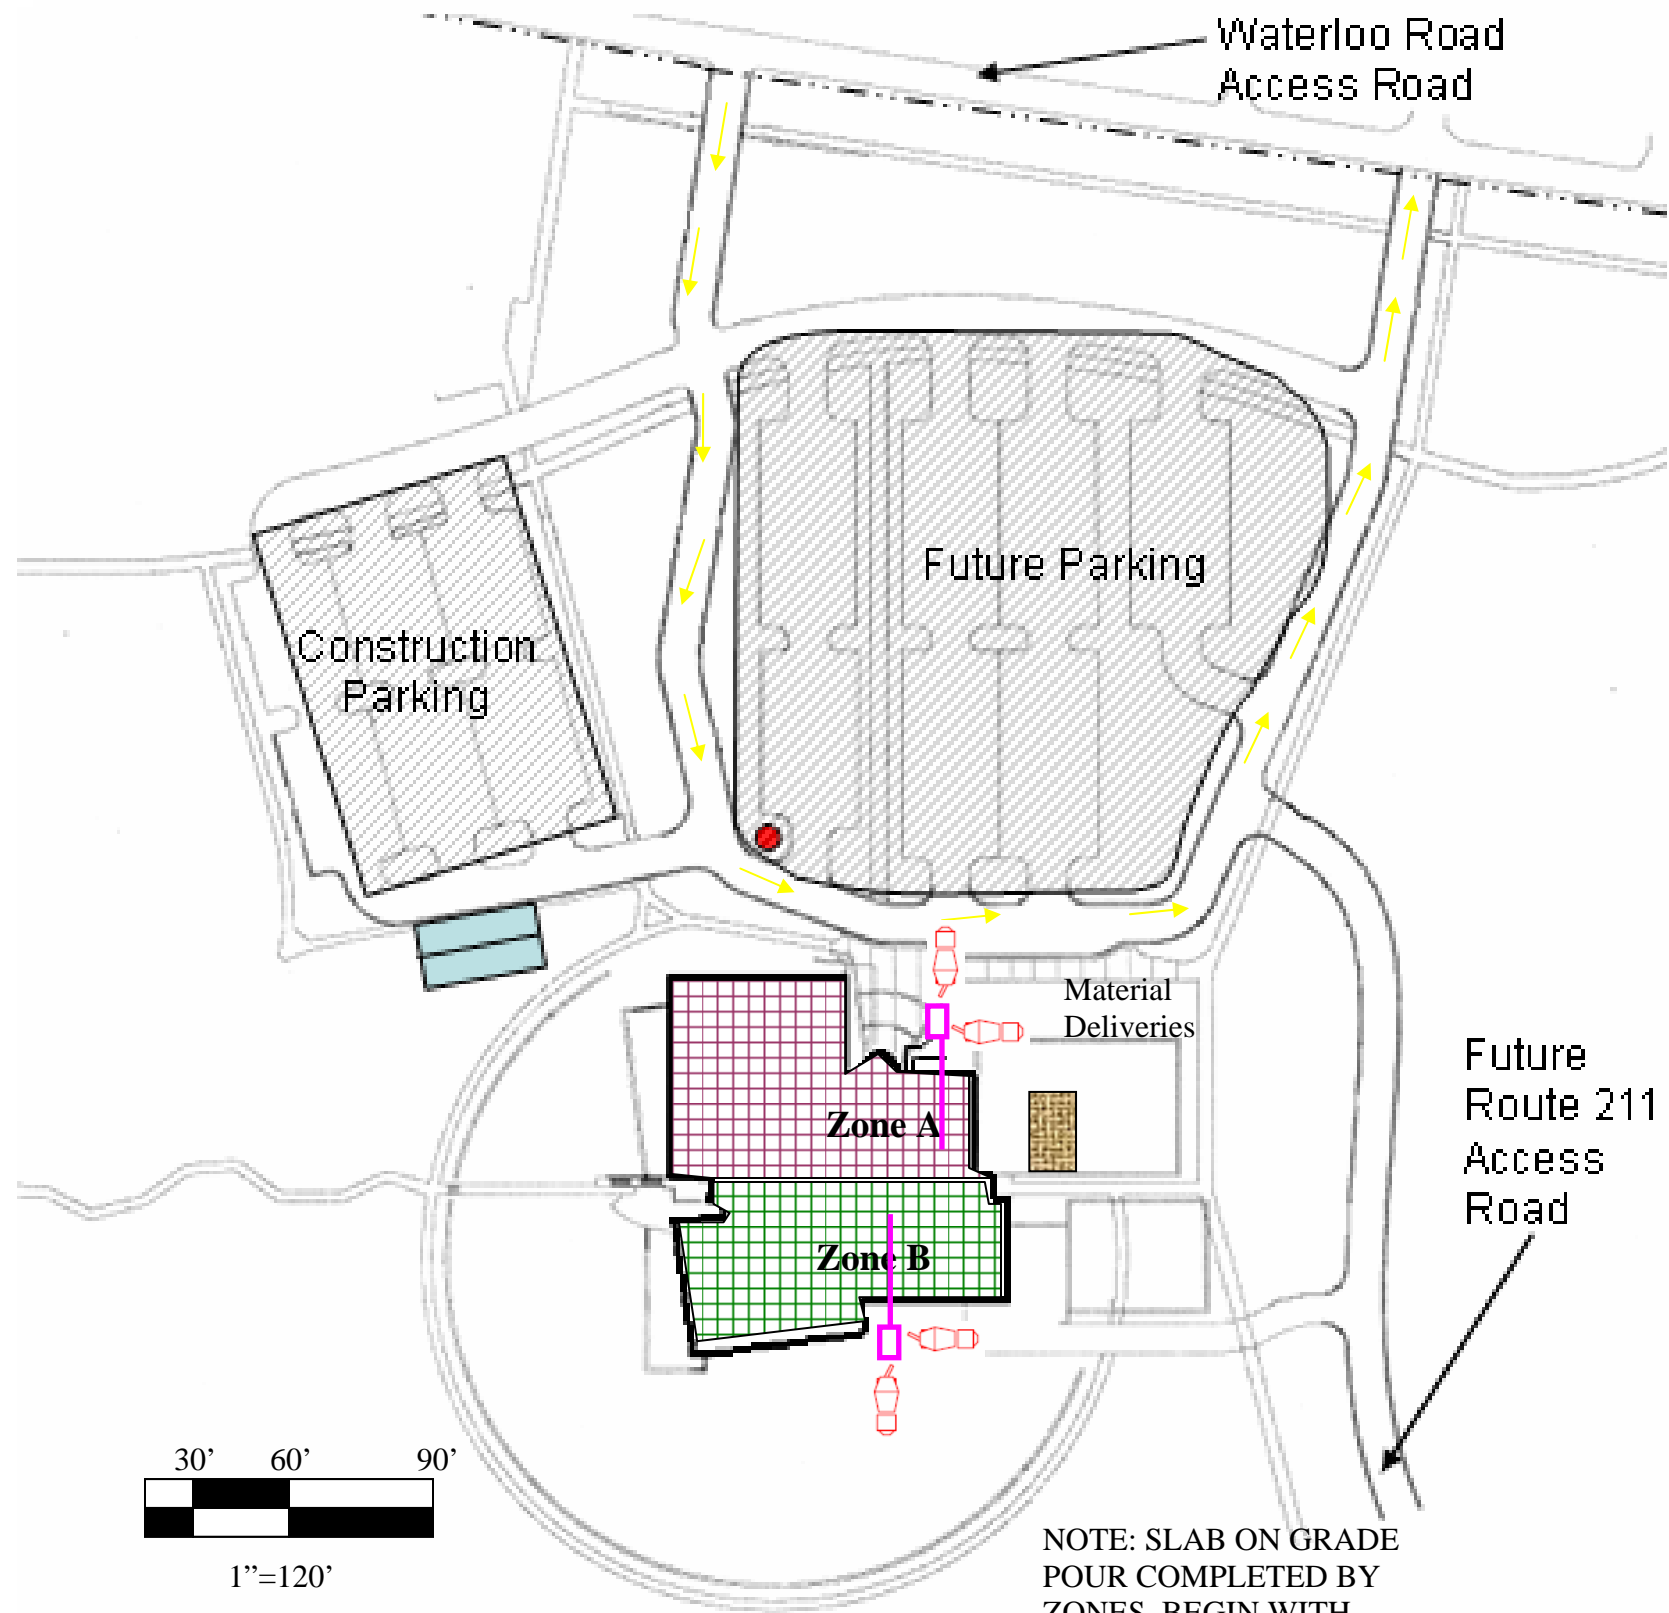

LEGEND

-  Concrete Truck
-  Steel Delivery Trailer
-  Site Trailer
-  Parking
-  Steel Delivery
-  Property Line
-  Fire Hydrant
-  Crawler Crane
-  Steel Shakeout
-  Erection Complete
-  Erection in Progress



NOTE: SLAB ON GRADE
POUR COMPLETED BY
ZONES. BEGIN WITH
ZONE A

WARRENTON AQUATIC AND
RECREATION FACILITY

STRUCTURE SITE PLAN-SOG

DATE: 10/30/06



APPD. BY:

DRAWN BY:






 


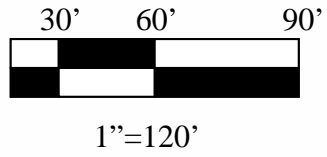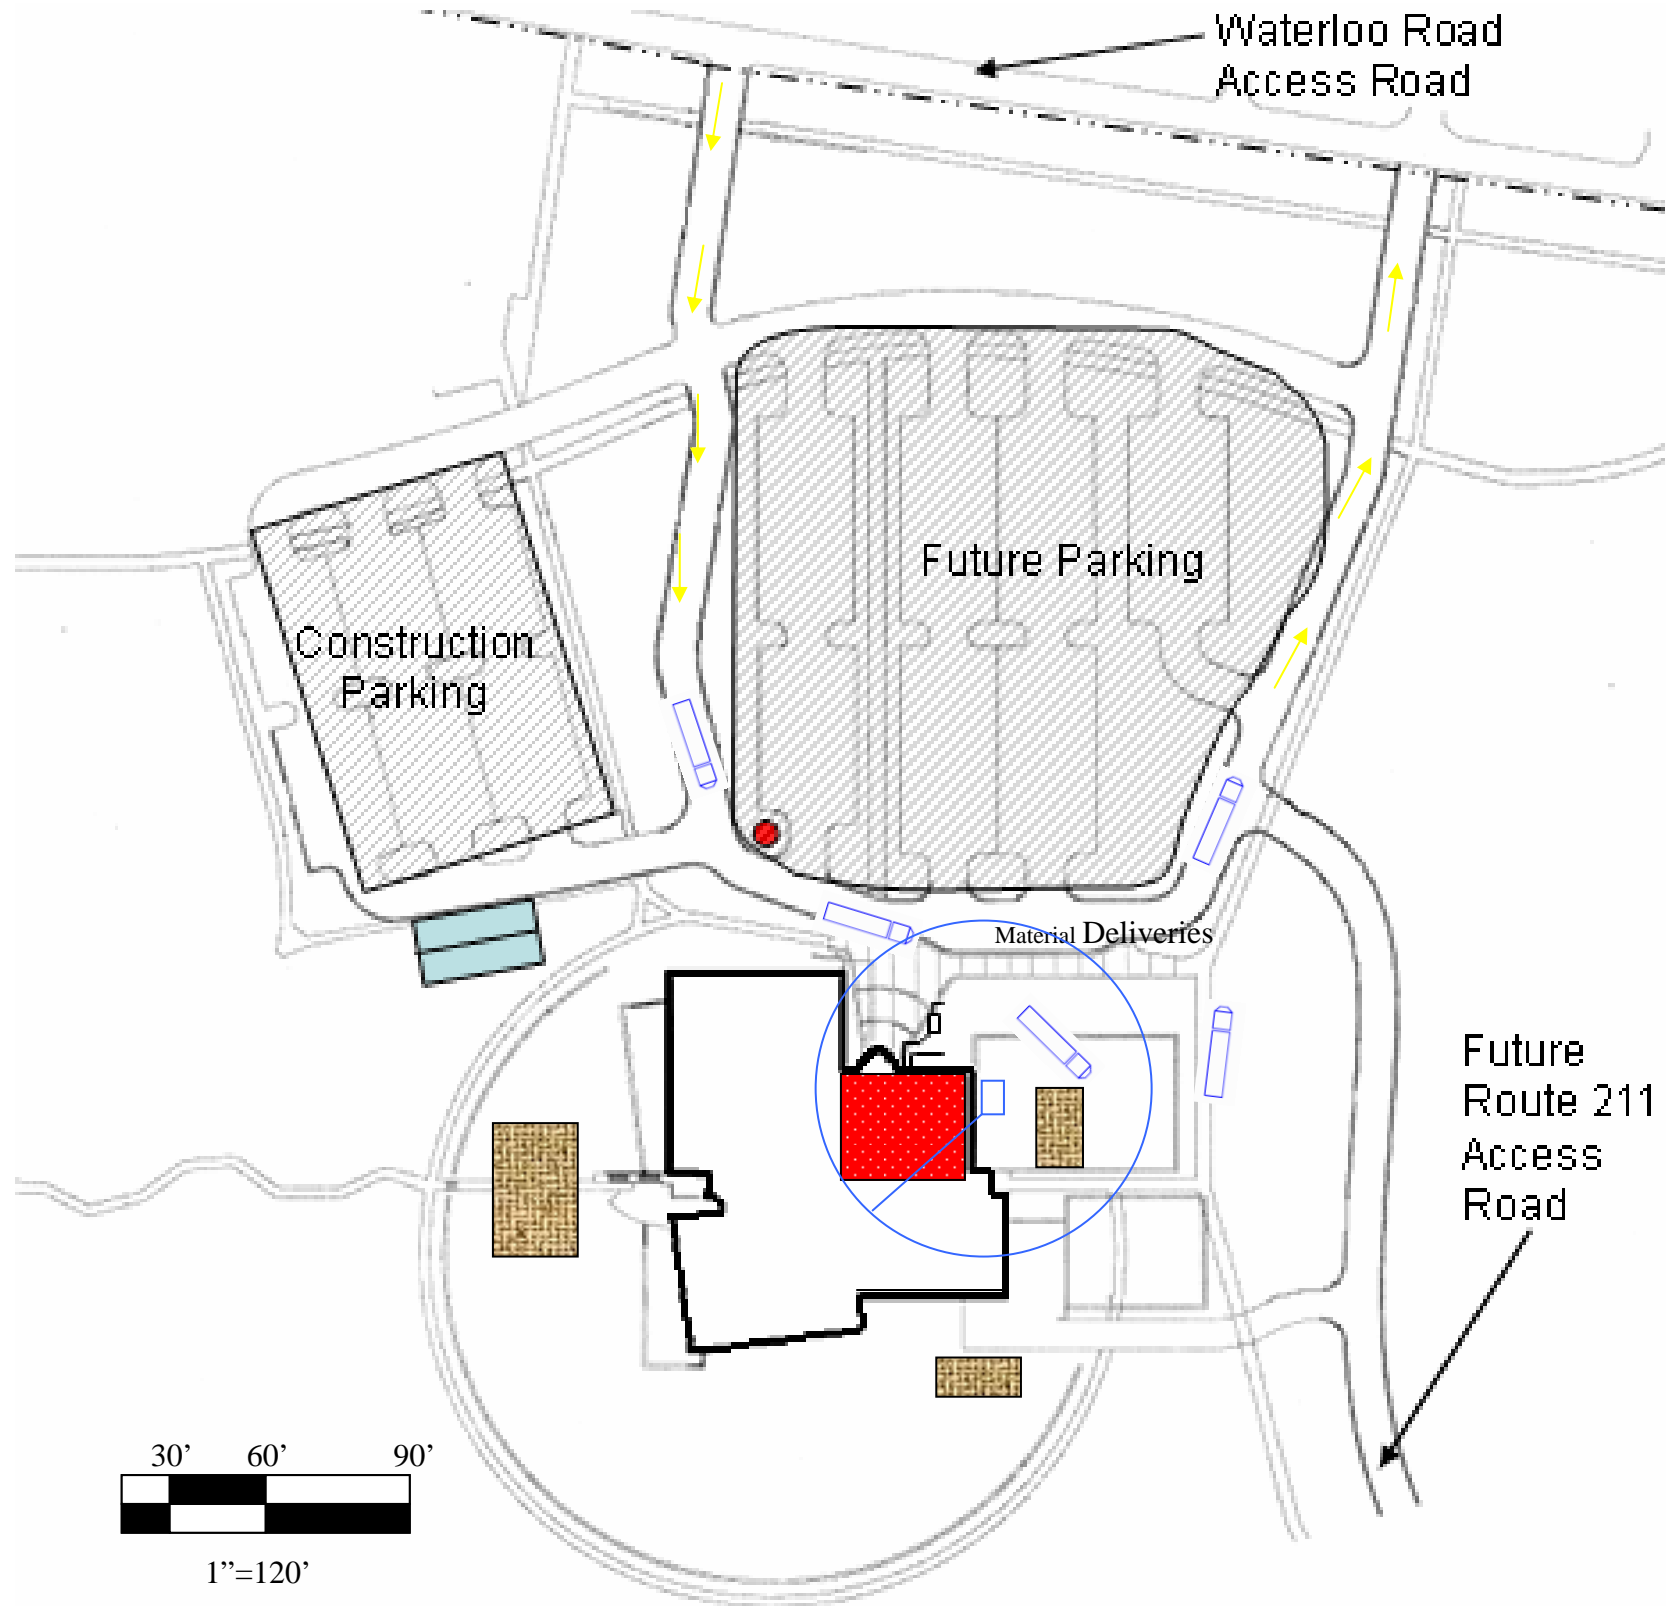


DEREK DIPIAZZA

DWG. No.


SE-1









 


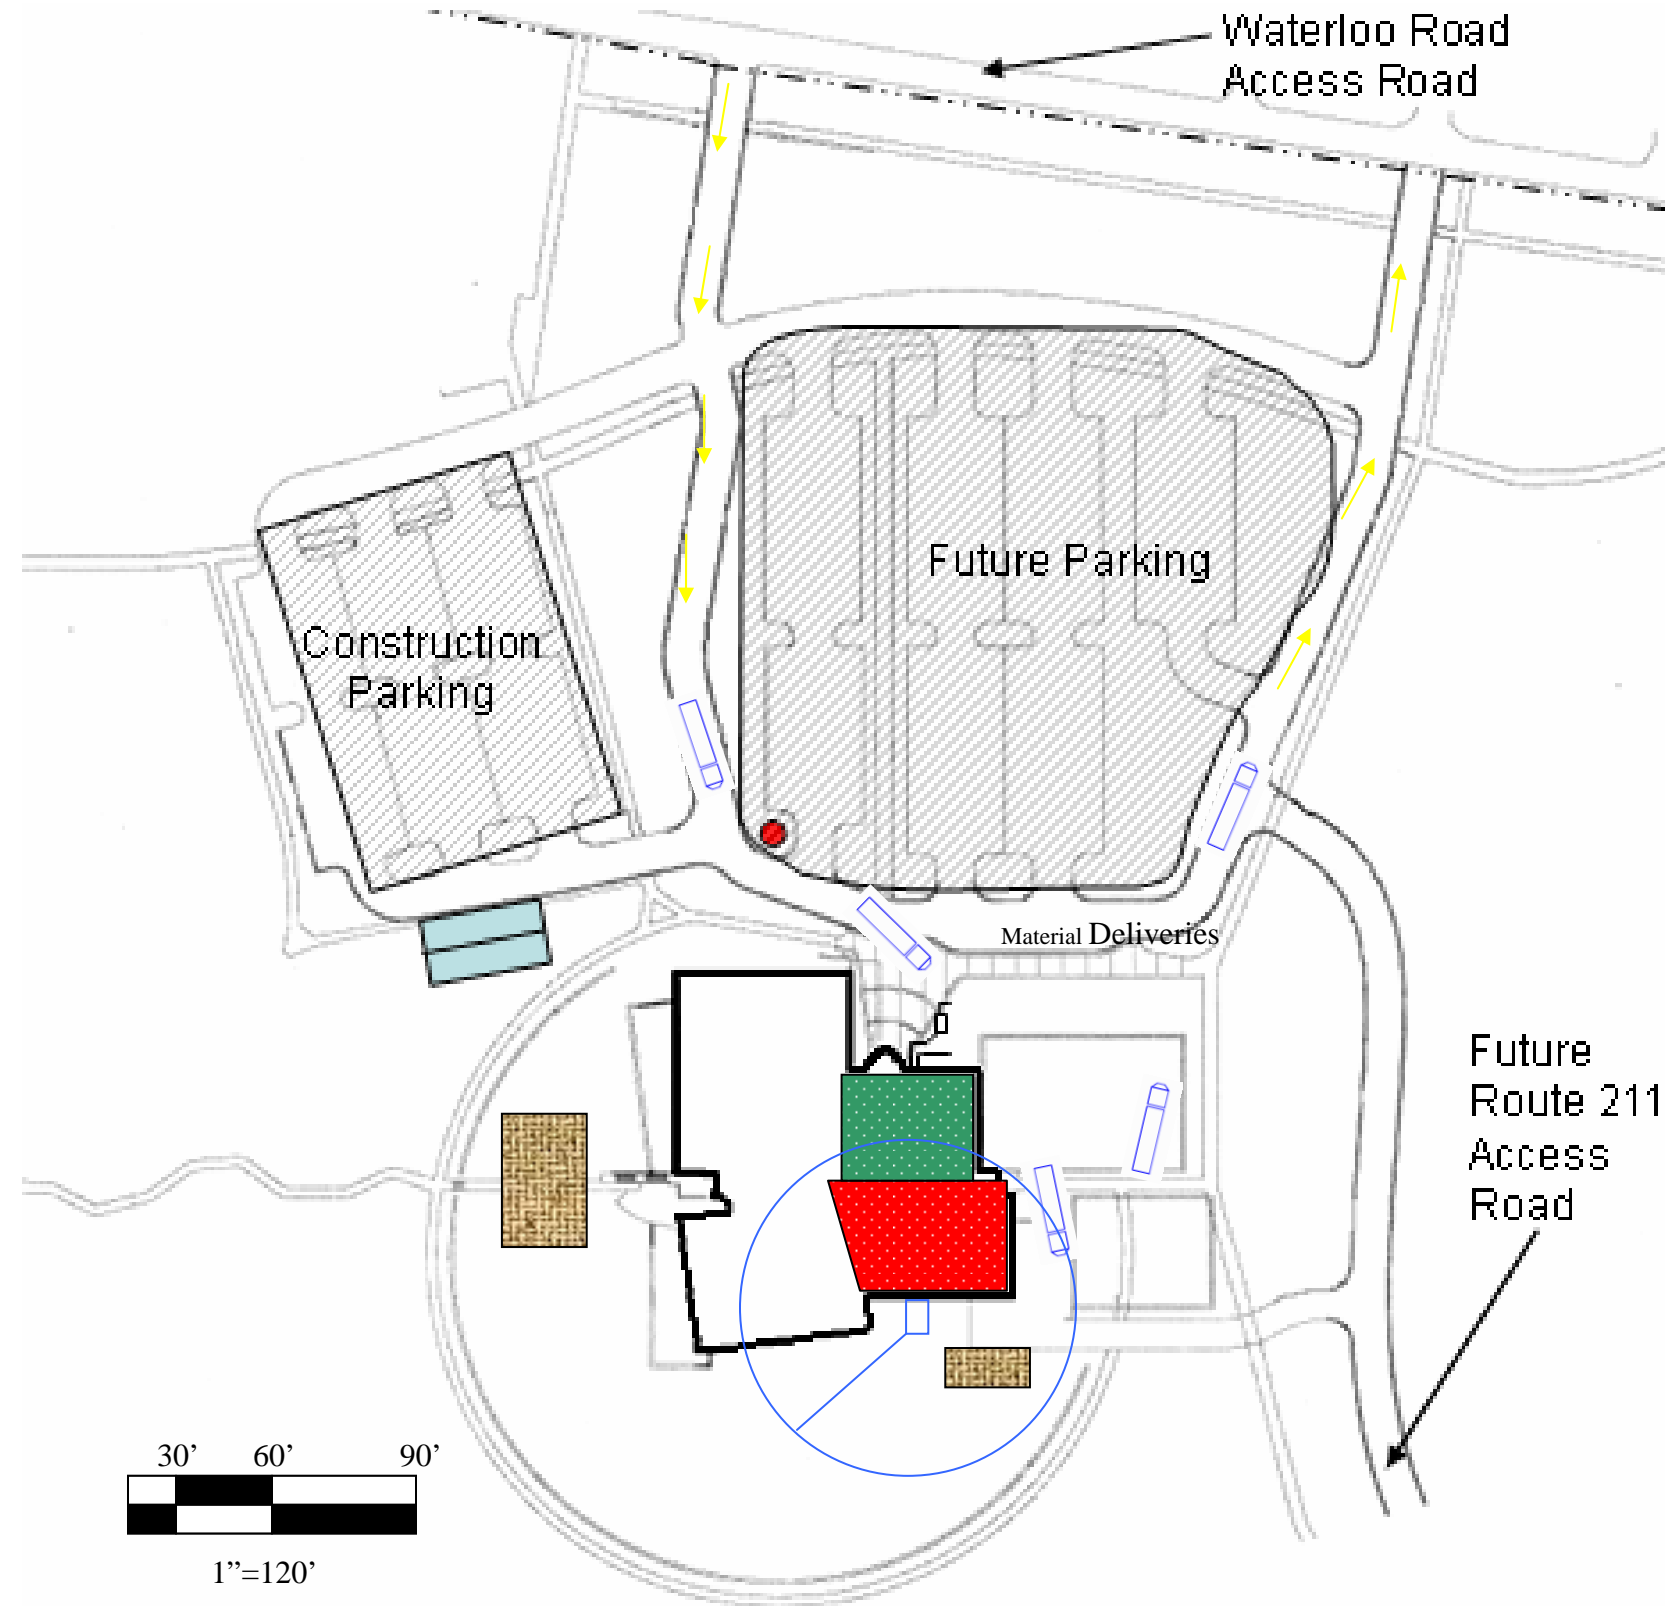

LEGEND


-  Concrete Truck
-  Steel Delivery Trailer
-  Site Trailer
-  Parking
-  Steel Delivery
-  Property Line
-  Fire Hydrant
-  Crawler Crane
-  Steel Shakeout
-  Erection Complete
-  Erection in Progress

WARRENTON AQUATIC AND RECREATION FACILITY	
STRUCTURE SITE PLAN- STEEL 1	
DATE: 10/30/06	APPD. BY:
DRAWN BY: DEREK DIPIAZZA	DWG. No. SE-2

 


LEGEND

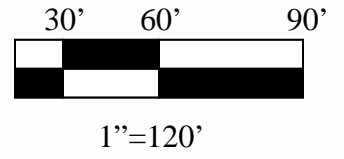



 
 


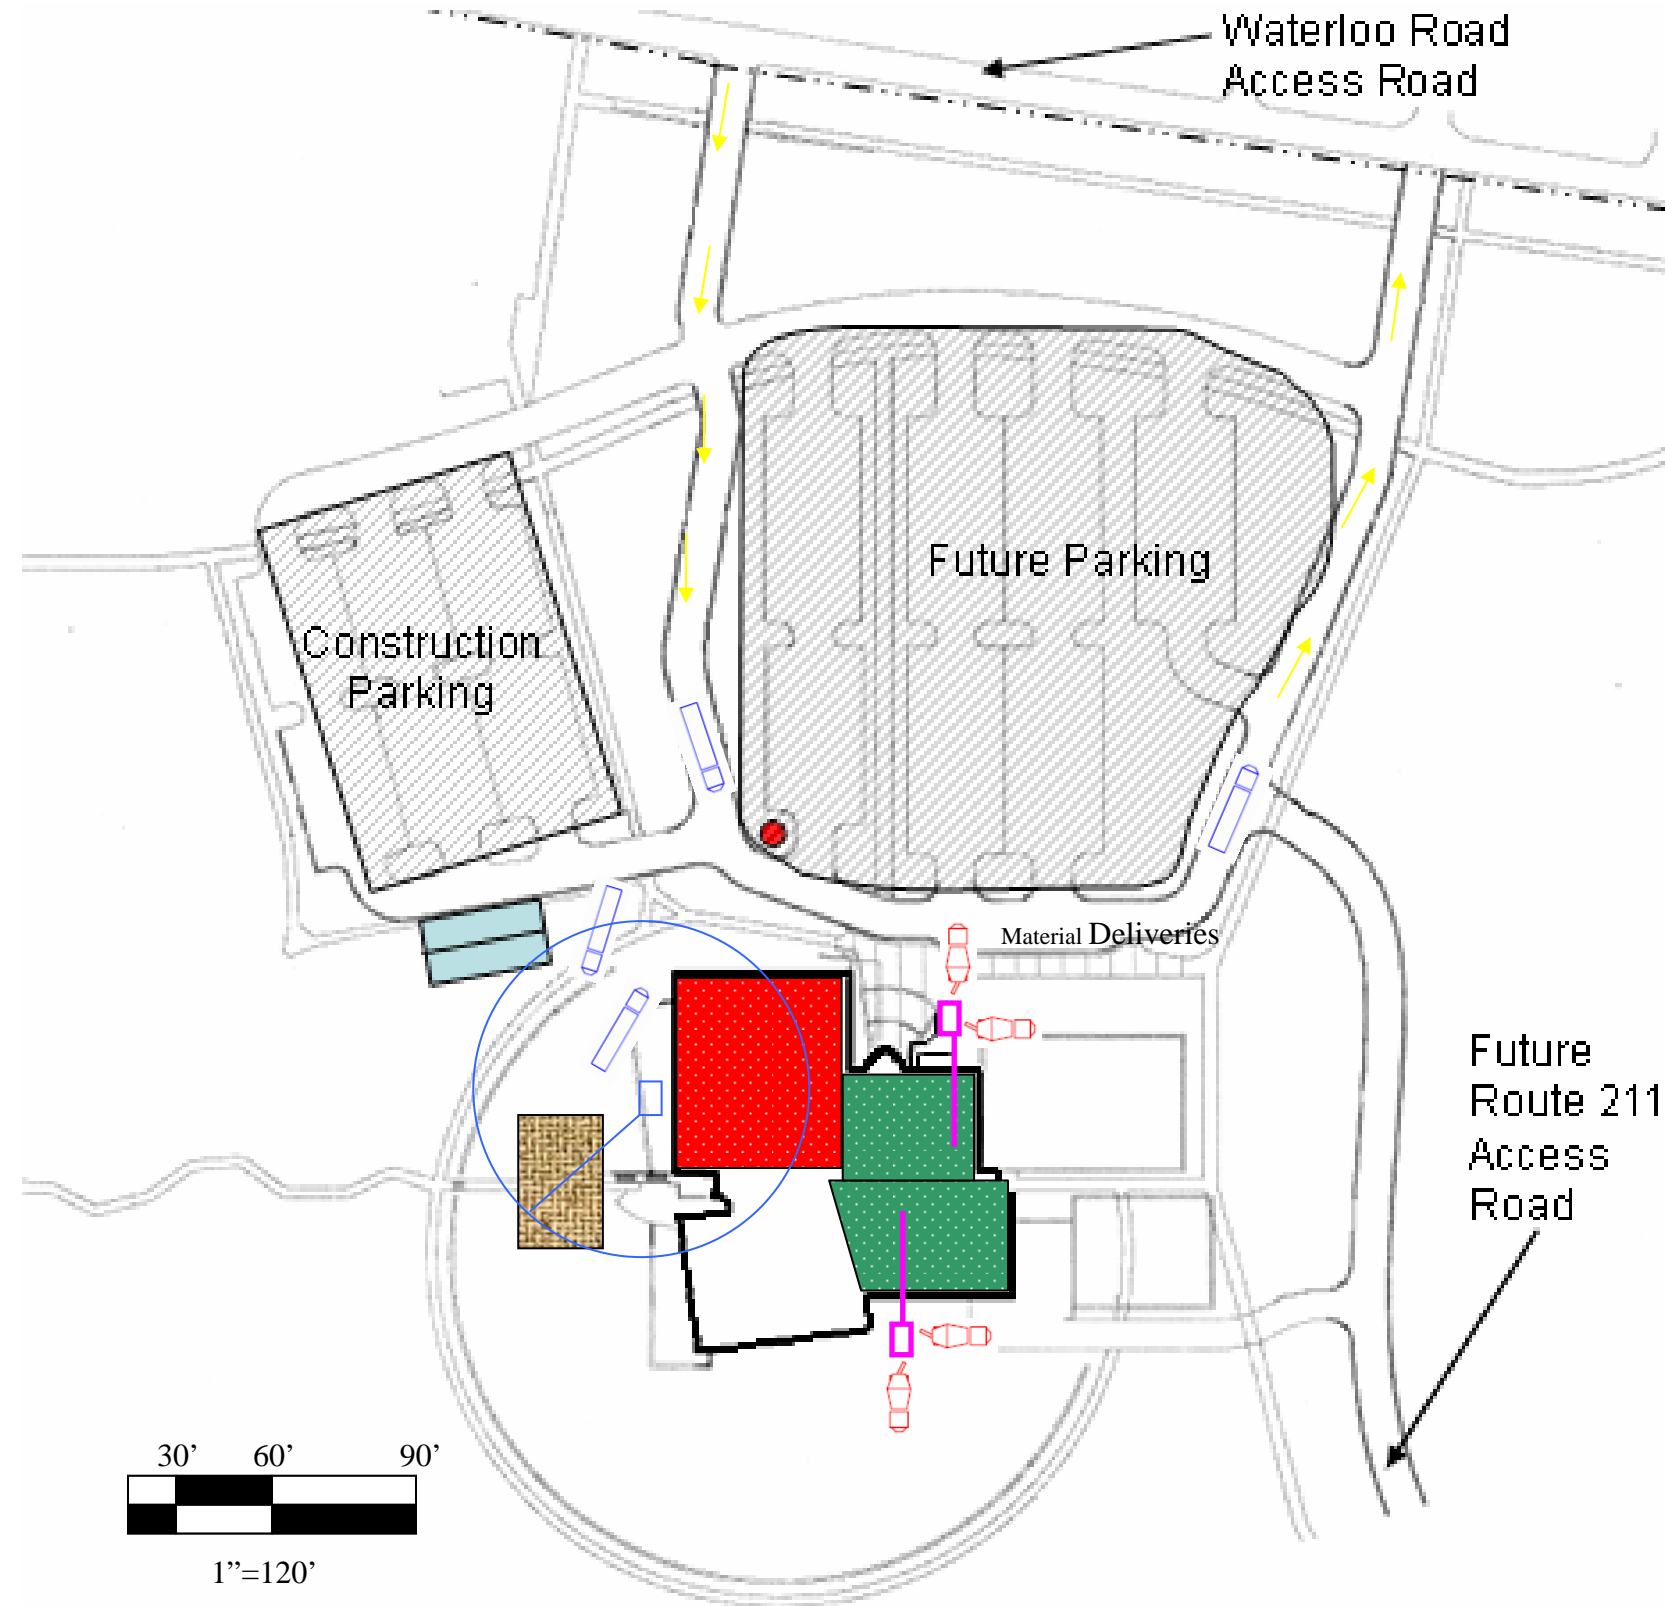


-  Concrete Truck
-  Steel Delivery Trailer
-  Site Trailer
-  Parking
-  Steel Delivery
-  Property Line
-  Fire Hydrant
-  Crawler Crane
-  Steel Shakeout
-  Erection Complete
-  Erection in Progress




WARRENTON AQUATIC AND RECREATION FACILITY	
STRUCTURE SITE PLAN- STEEL 2	
DATE: 10/30/06	APPD. BY:
DRAWN BY: DEREK DIPIAZZA	DWG. No. SE-3

 


LEGEND


 



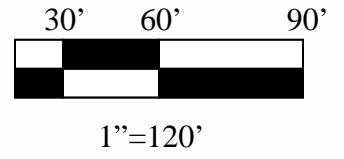


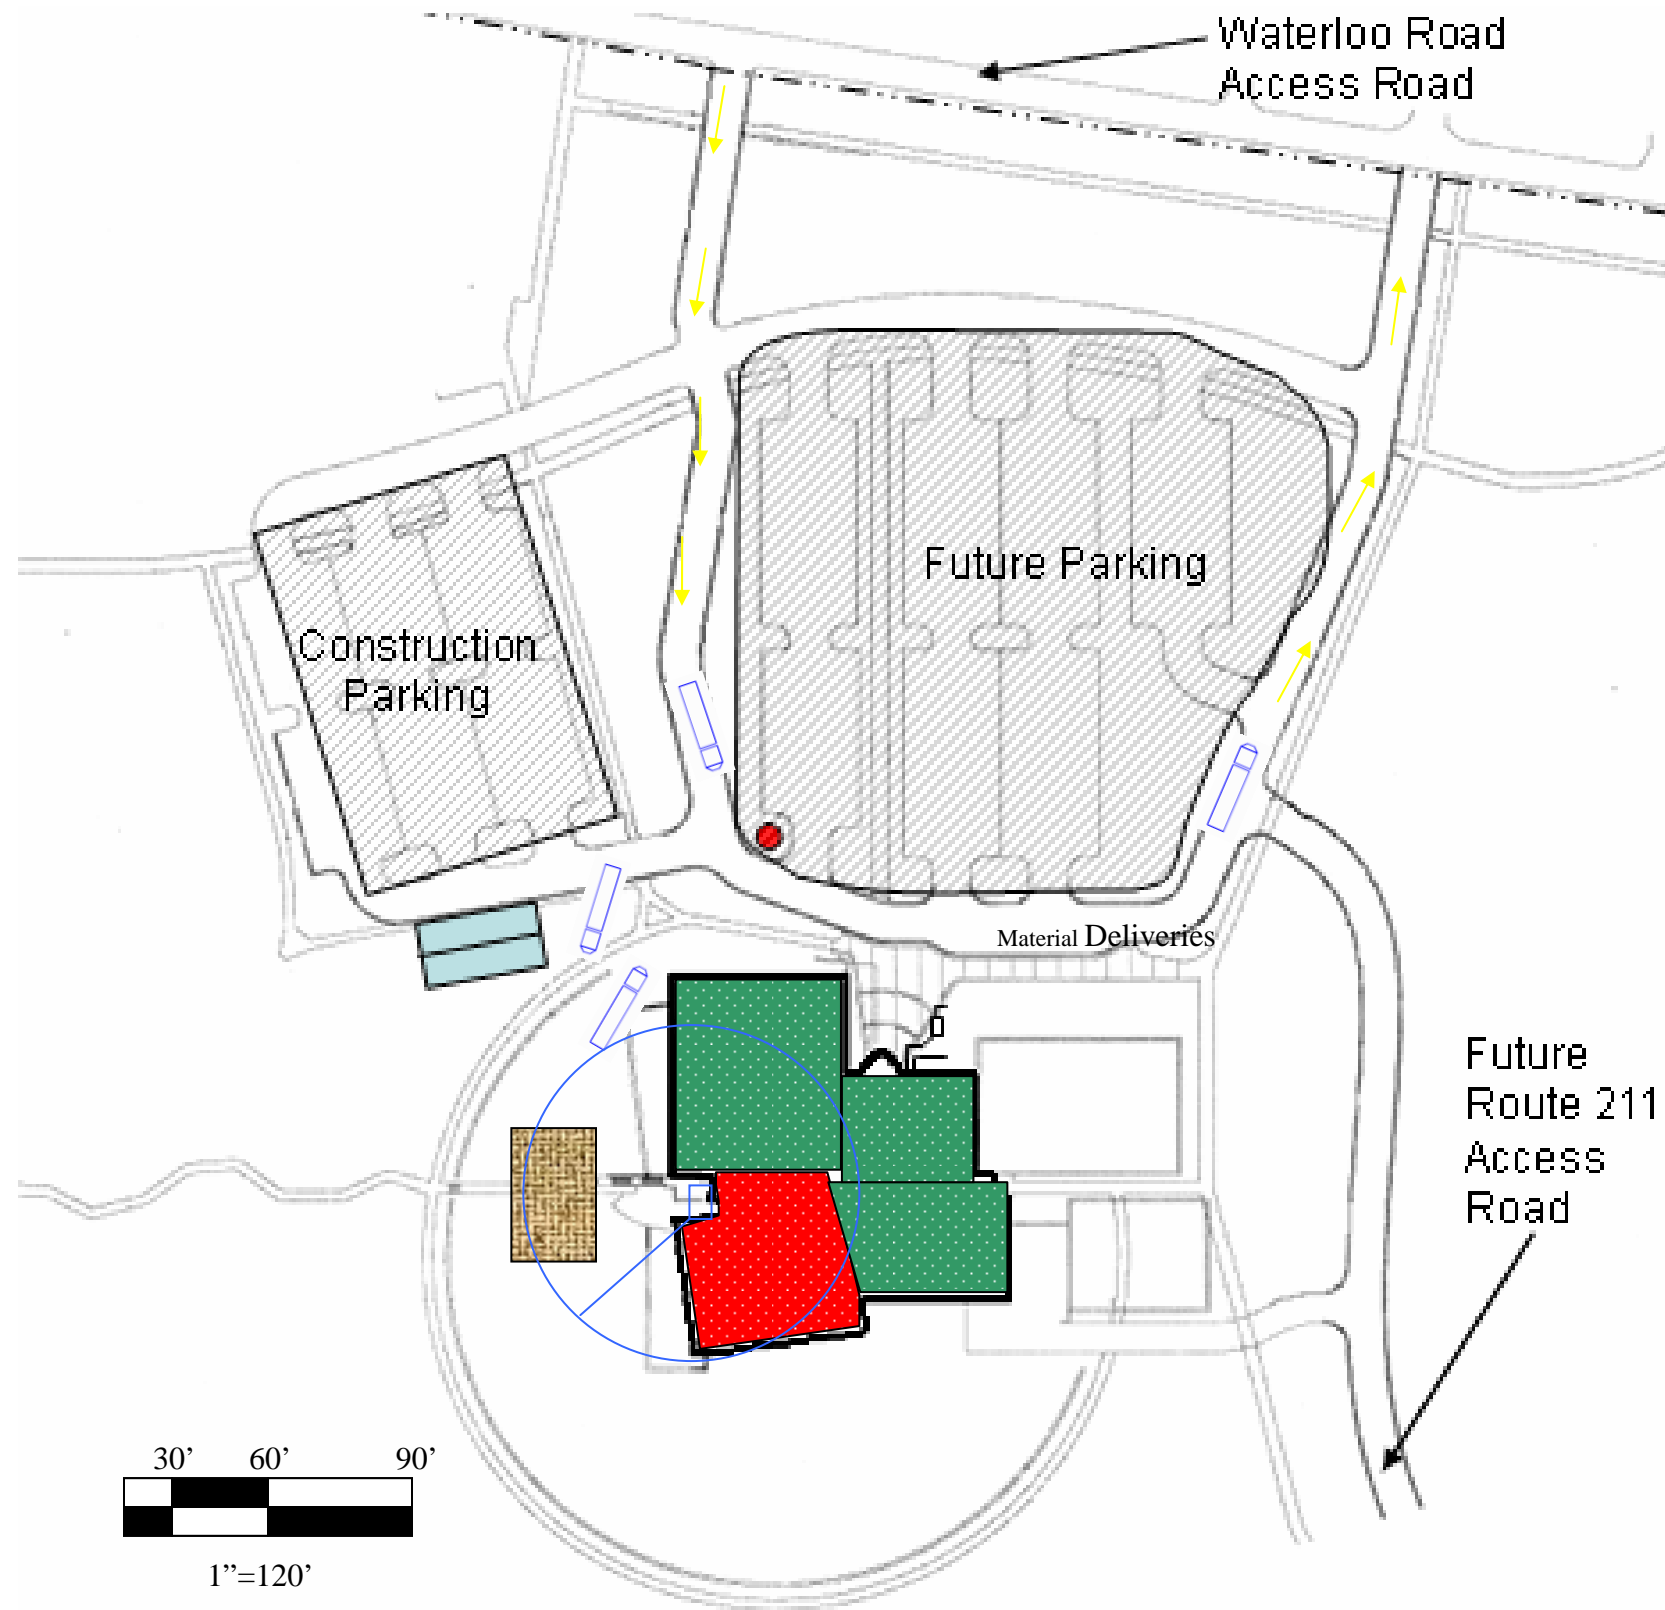


-  Concrete Truck
-  Steel Delivery Trailer
-  Site Trailer
-  Parking
-  Steel Delivery
-  Property Line
-  Fire Hydrant
-  Crawler Crane
-  Steel Shakeout
-  Erection Complete
-  Erection in Progress



WARRENTON AQUATIC AND RECREATION FACILITY	
STRUCTURE SITE PLAN- STEEL 3	
DATE: 10/30/06	APPD. BY:
DRAWN BY: DEREK DIPIAZZA	DWG. No. SE-4

  

LEGEND

 -  Concrete Truck
-  Steel Delivery Trailer
-  Site Trailer
-  Parking
-  Steel Delivery
-  Property Line
-  Fire Hydrant
-  Crawler Crane
-  Steel Shakeout
-  Erection Complete
-  Erection in Progress

WARRENTON AQUATIC AND RECREATION FACILITY	
STRUCTURE SITE PLAN- 4	
DATE: 10/30/06	APPD. BY:
DRAWN BY: DEREK DIPIAZZA	DWG. No. SE-5