


Appendix A

Project Site Plan

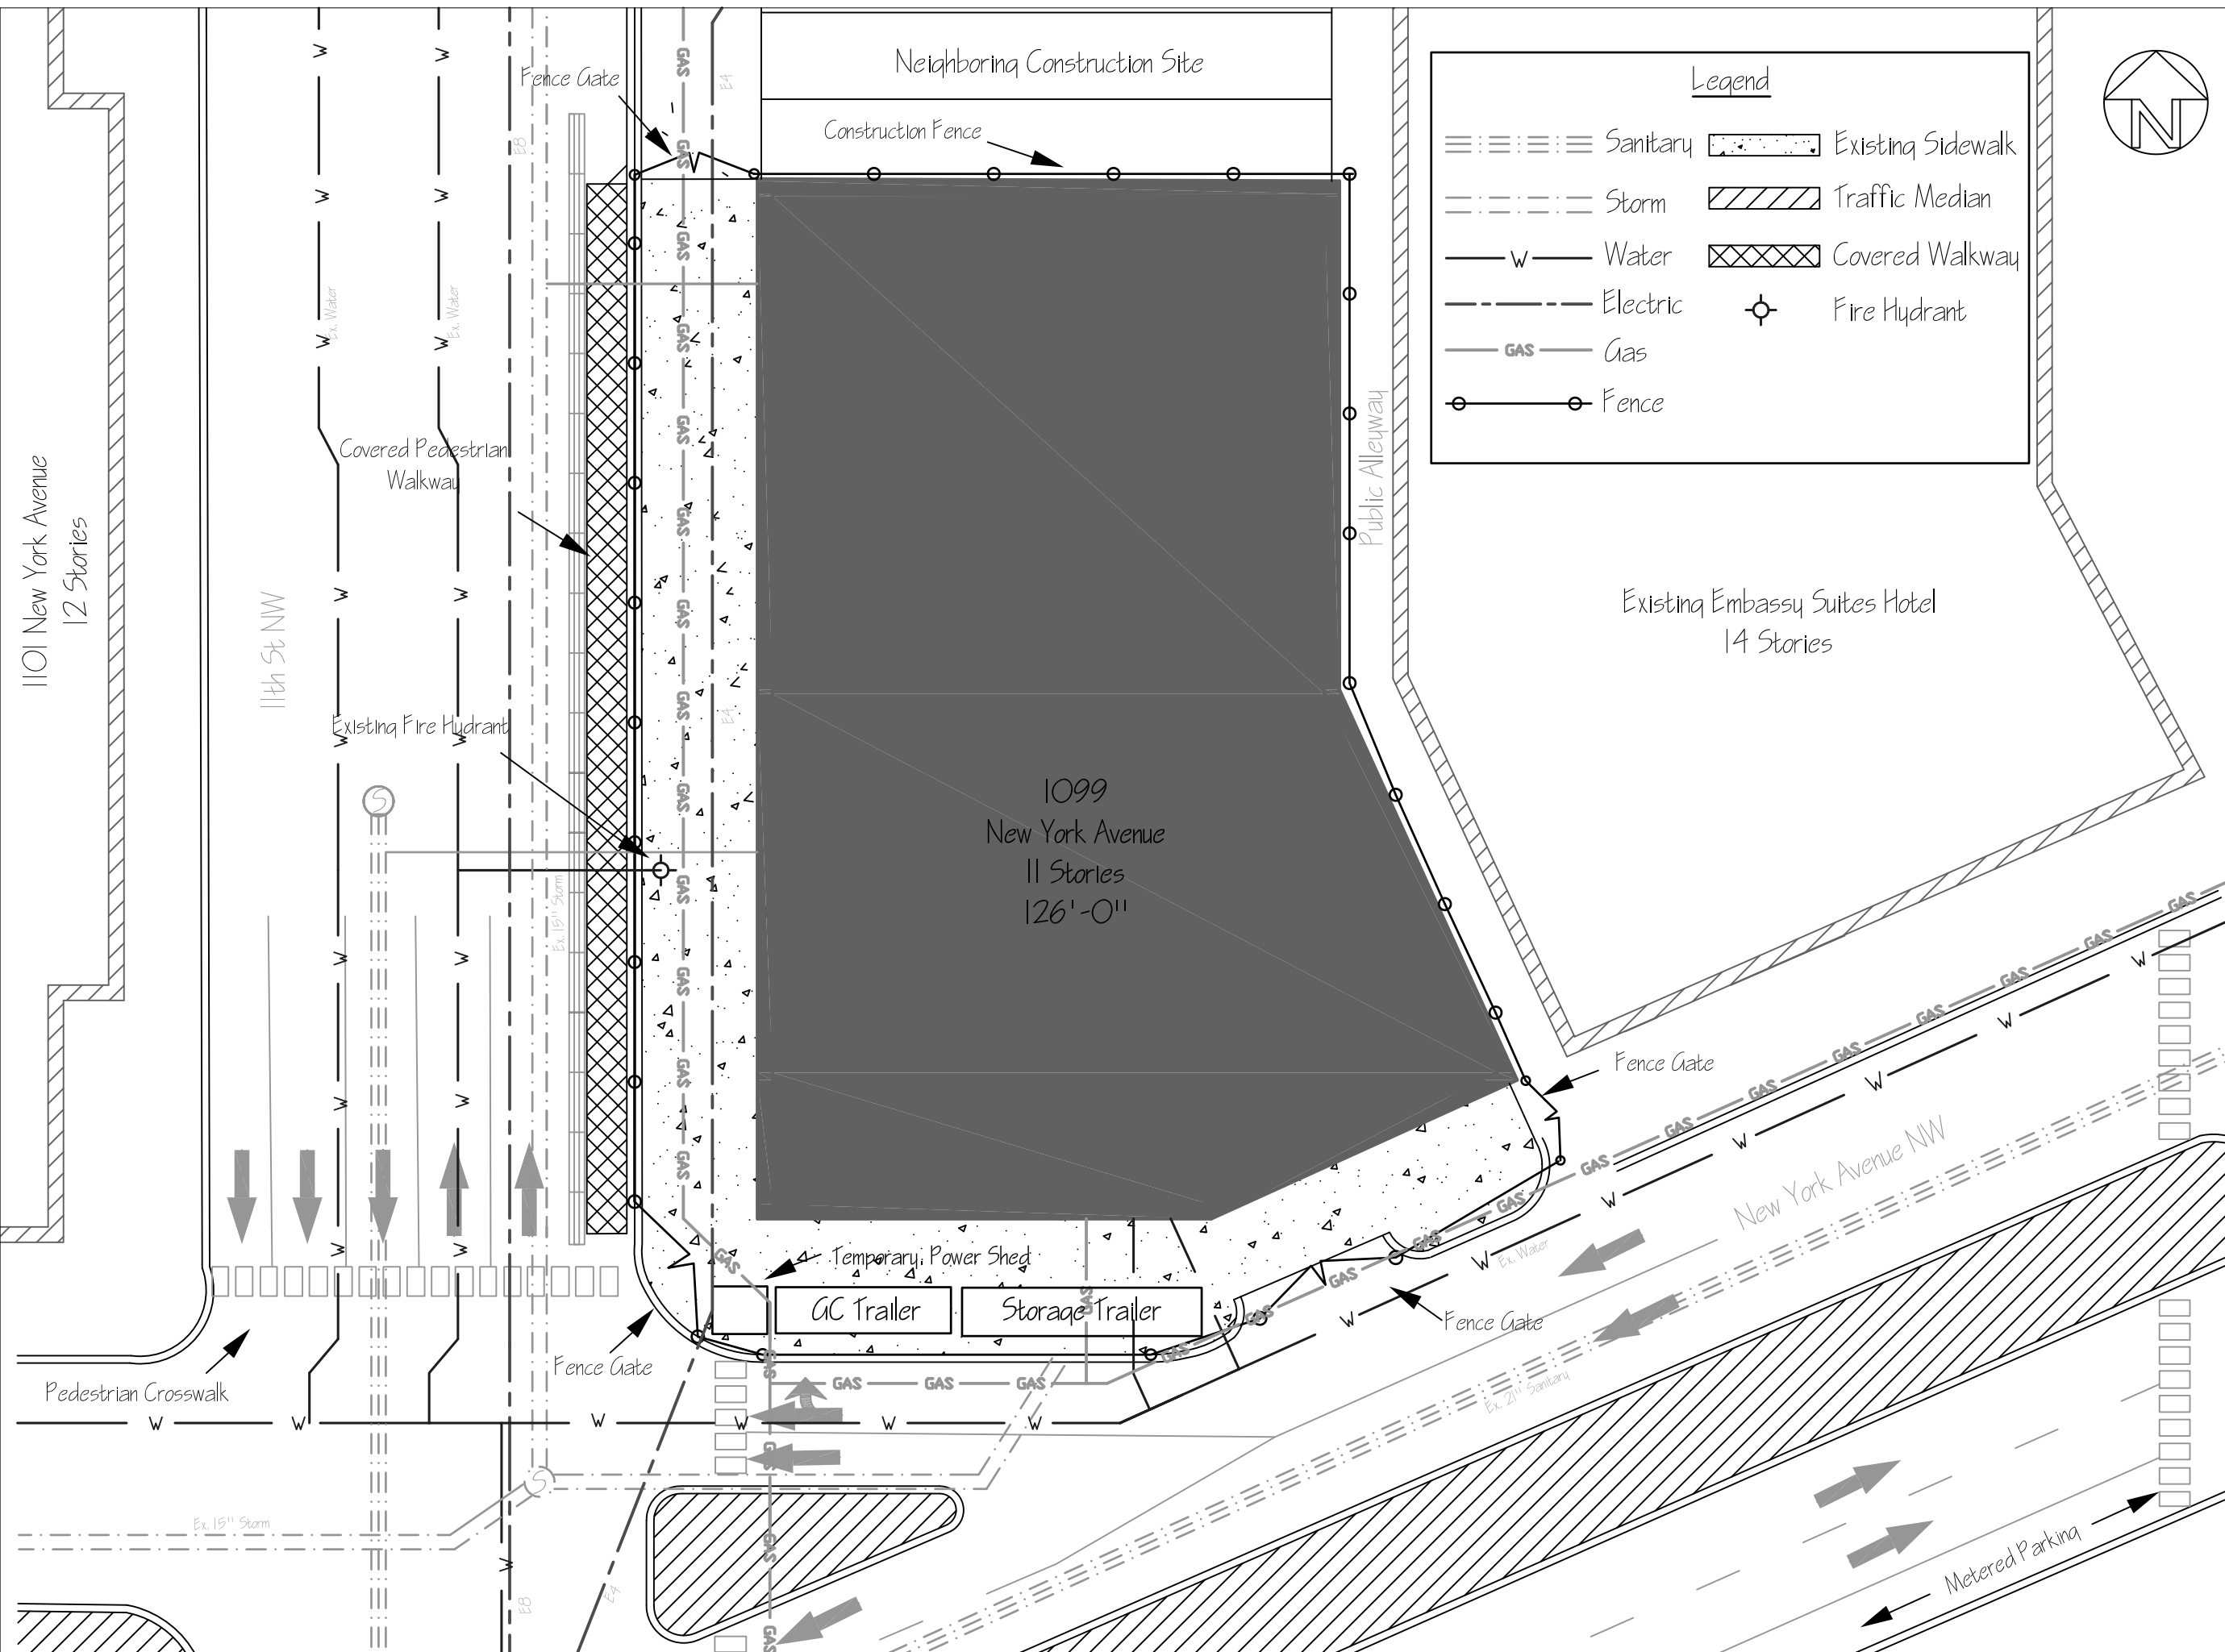

Legend

≡≡≡≡≡≡≡≡	Sanitary	▤▤▤▤▤▤▤▤	Existing Sidewalk
⋯⋯⋯⋯⋯⋯	Storm	▨▨▨▨▨▨▨▨	Traffic Median
—W—W—W—W—	Water	▩▩▩▩▩▩▩▩	Covered Walkway
- - - - -	Electric	⊙	Fire Hydrant
—GAS—GAS—GAS—	Gas		
○—○—○—○—○—	Fence		



1099 New York Avenue Washington, D.C.

Existing Site Conditions
 Drawn by: Will Cox
 Date: October 5, 2007