

APPENDIX I | Architecture Plans and Images

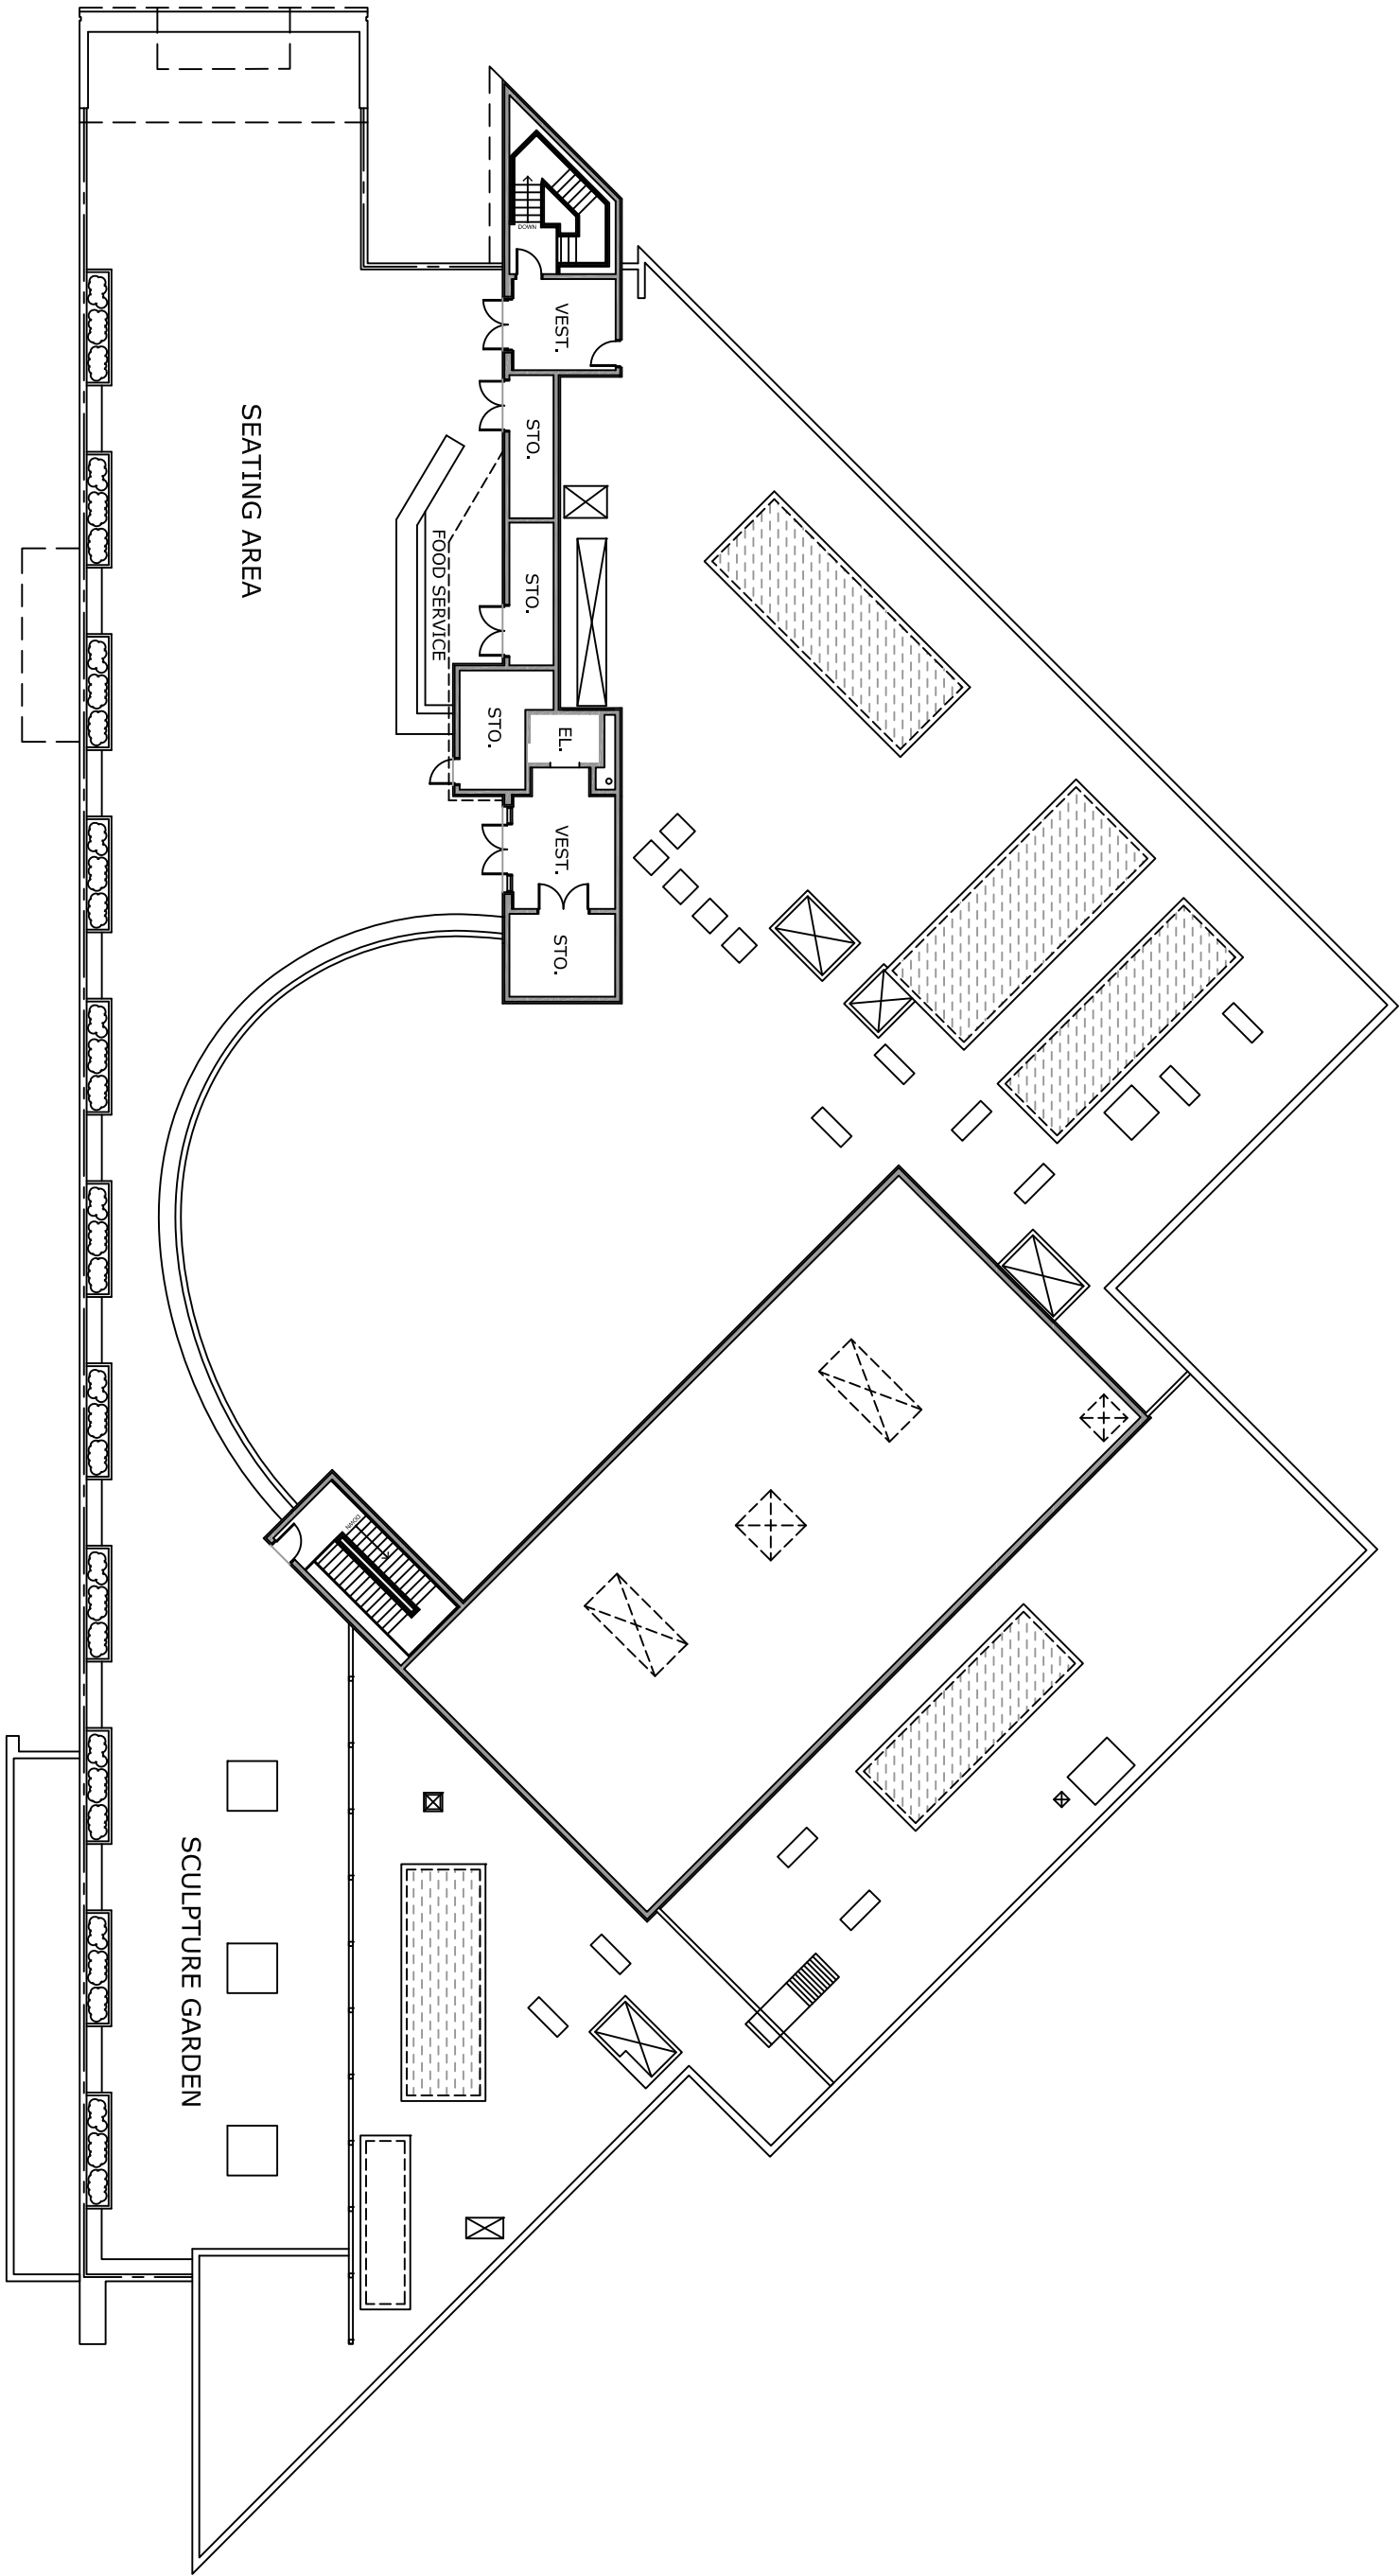


MICHAEL P. ROYER

THE PENNSYLVANIA STATE UNIVERSITY
 ARCHITECTURAL ENGINEERING SENIOR THESIS
 PRESENTED APRIL 16, 2008

ROOF TERRACE PLAN

THE AUGUST WILSON CENTER FOR AFRICAN AMERICAN CULTURE
 SCALE: 1/32" = 1'
 PAGE: 1 OF 4

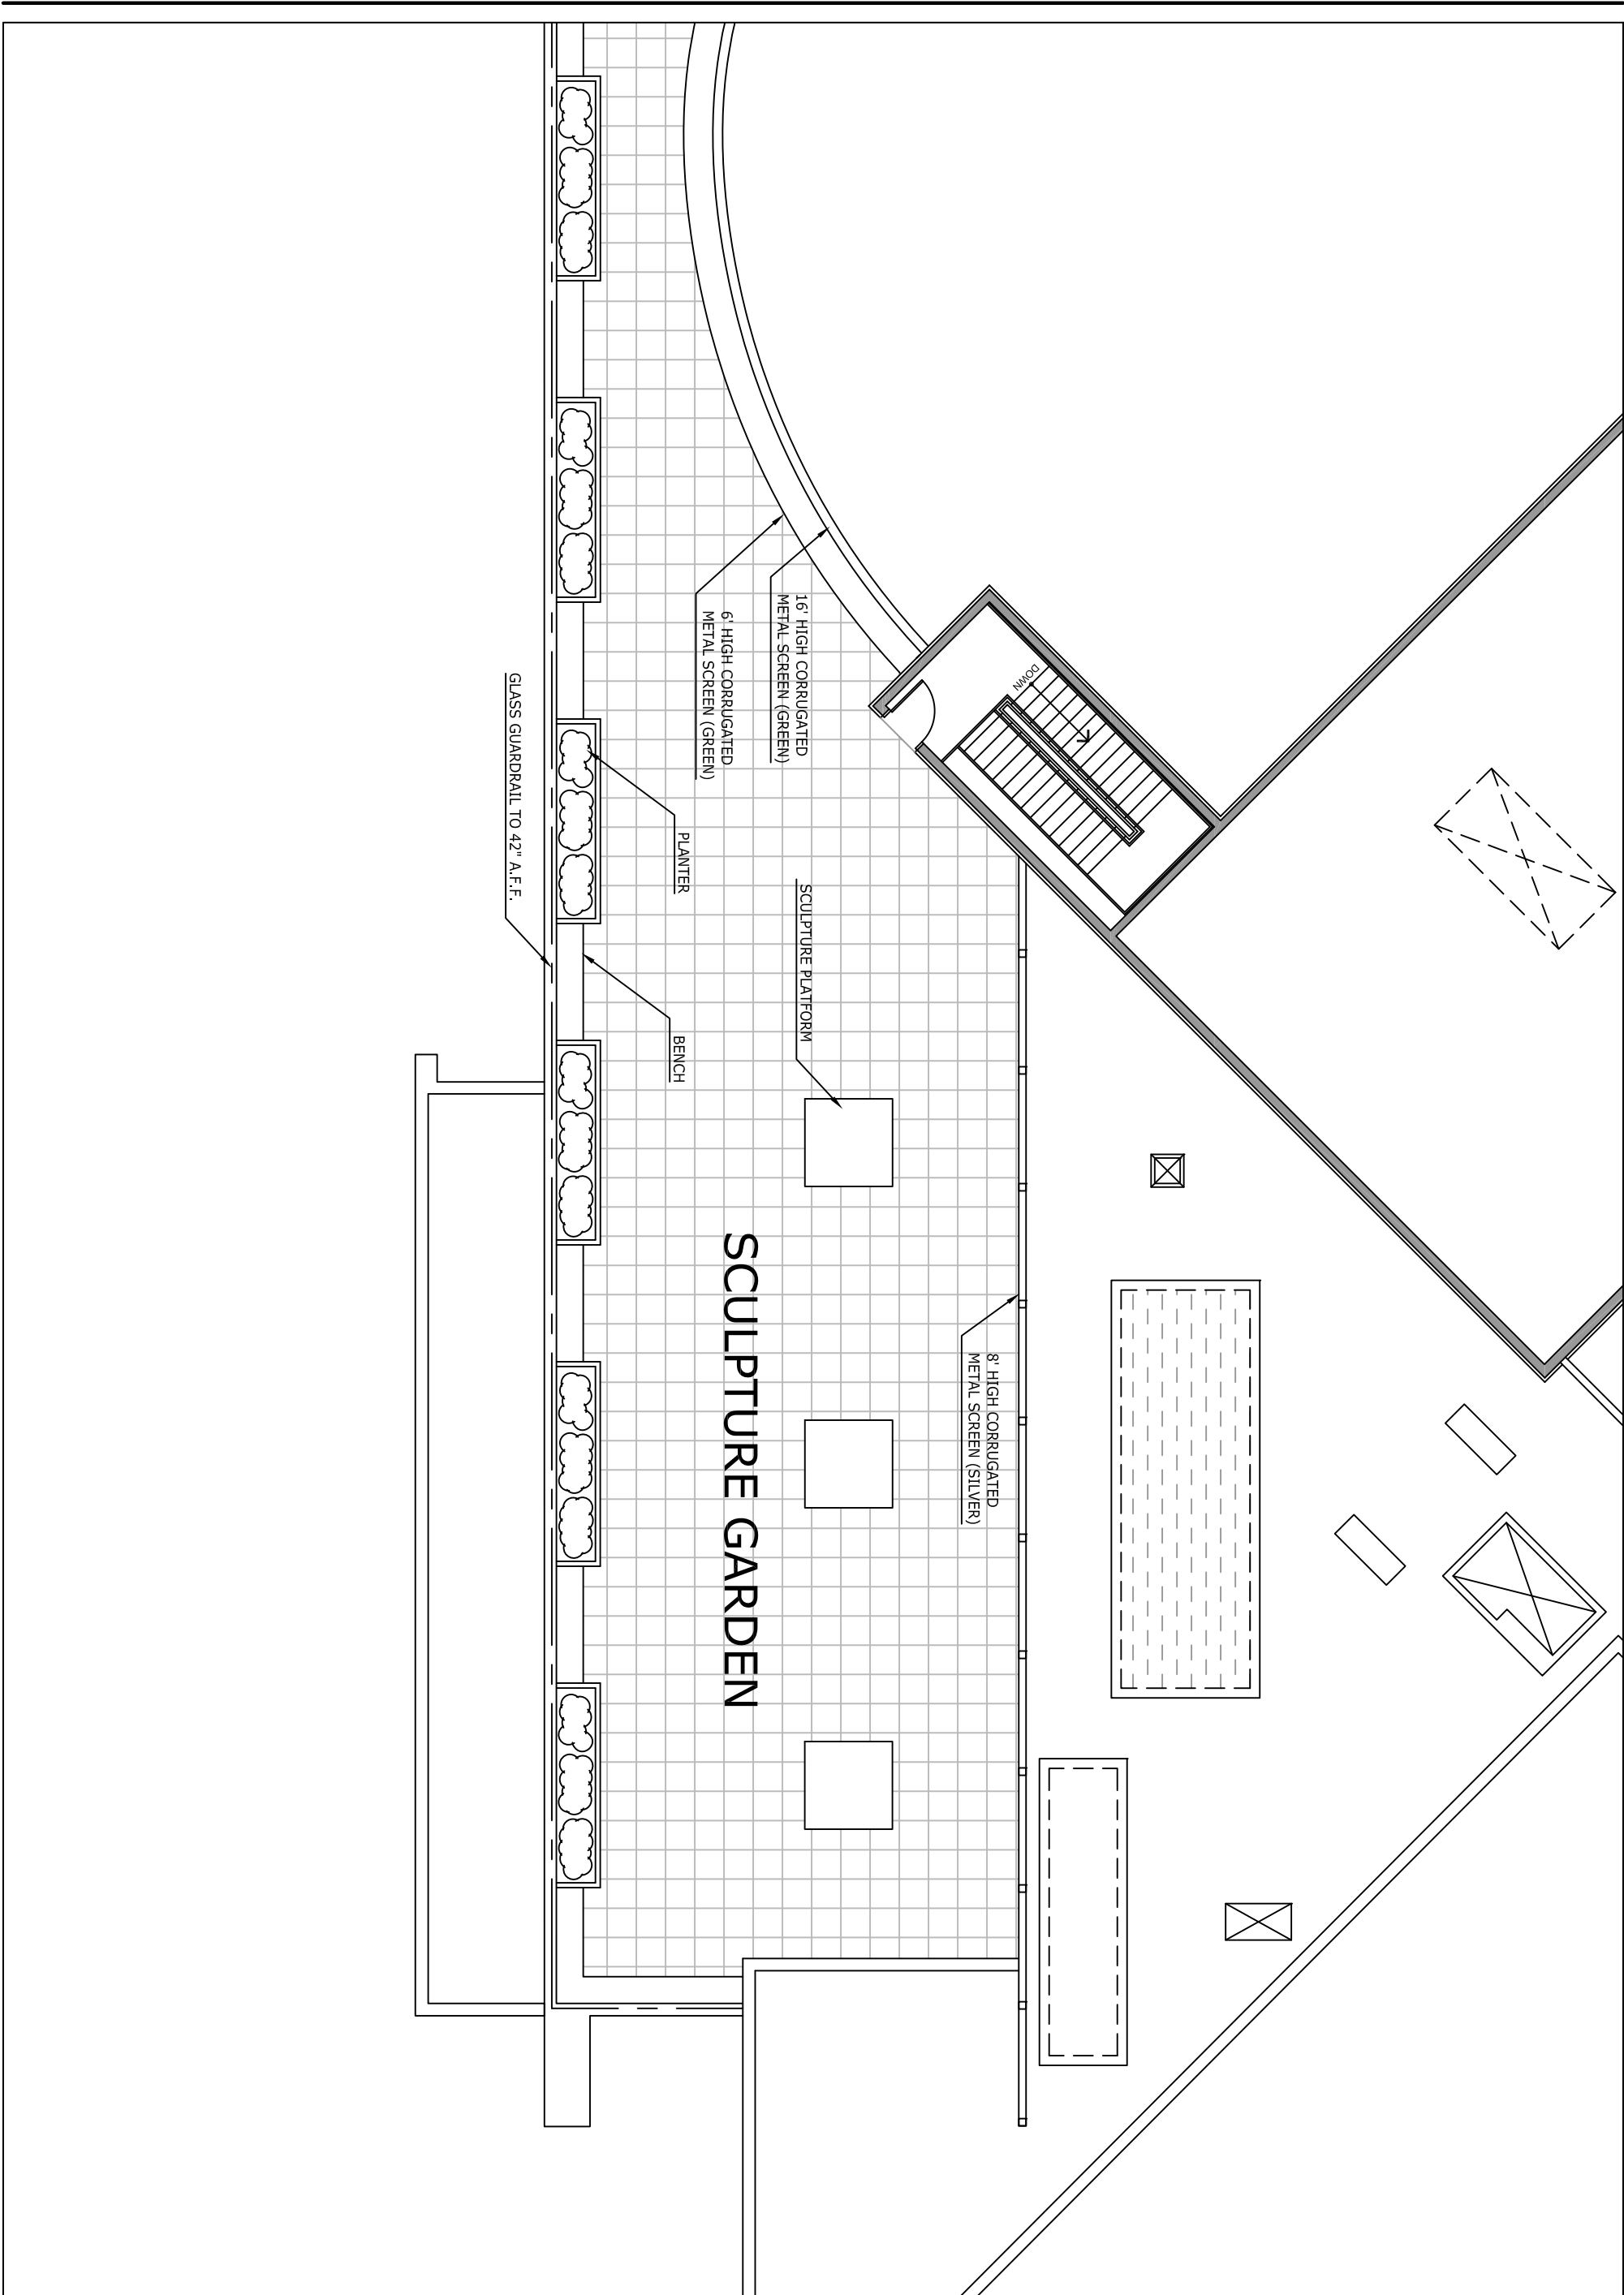


MICHAEL P. ROYER

THE PENNSYLVANIA STATE UNIVERSITY
 ARCHITECTURAL ENGINEERING SENIOR THESIS
 PRESENTED APRIL 16, 2008

ENLARGED ROOF TERRACE

THE AUGUST WILSON CENTER FOR AFRICAN AMERICAN CULTURE
 SCALE: 3/32" = 1'
 PAGE: 3 OF 4

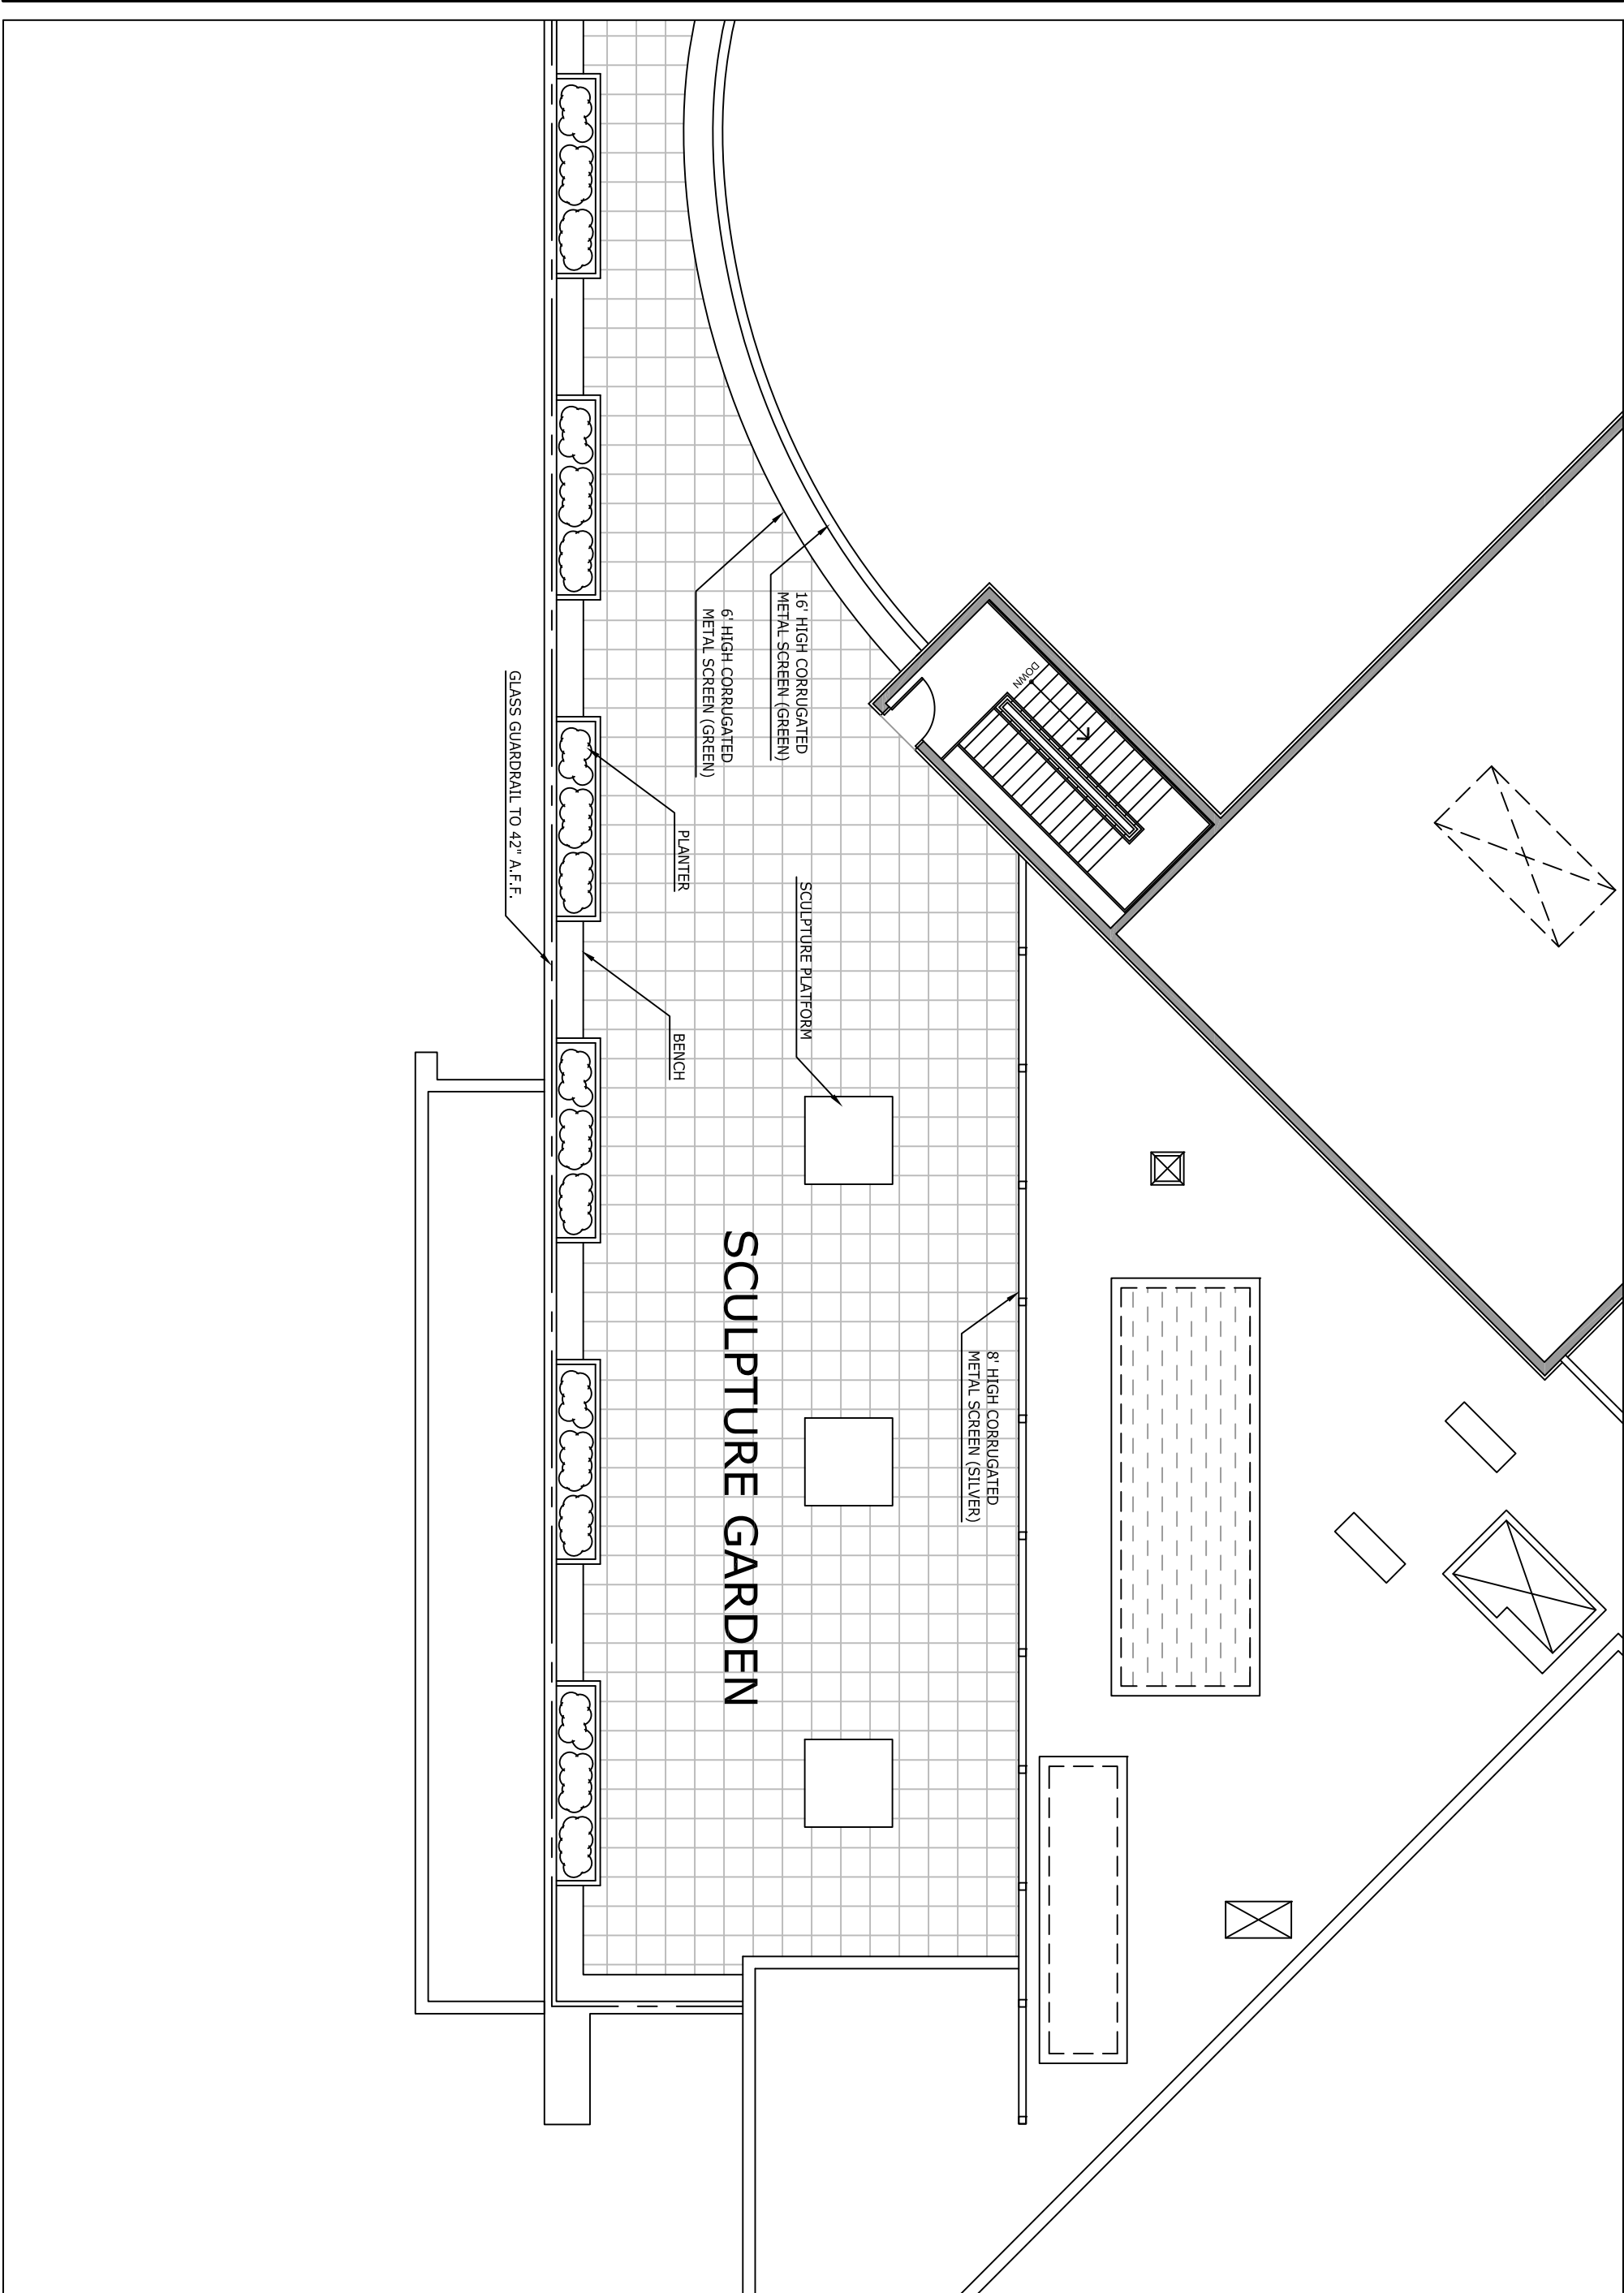


MICHAEL P. ROYER

THE PENNSYLVANIA STATE UNIVERSITY
 ARCHITECTURAL ENGINEERING SENIOR THESIS
 PRESENTED APRIL 16, 2008


ENLARGED ROOF TERRACE

THE AUGUST WILSON CENTER FOR AFRICAN AMERICAN CULTURE
 SCALE: 3/32" = 1'
 PAGE: 3 OF 4

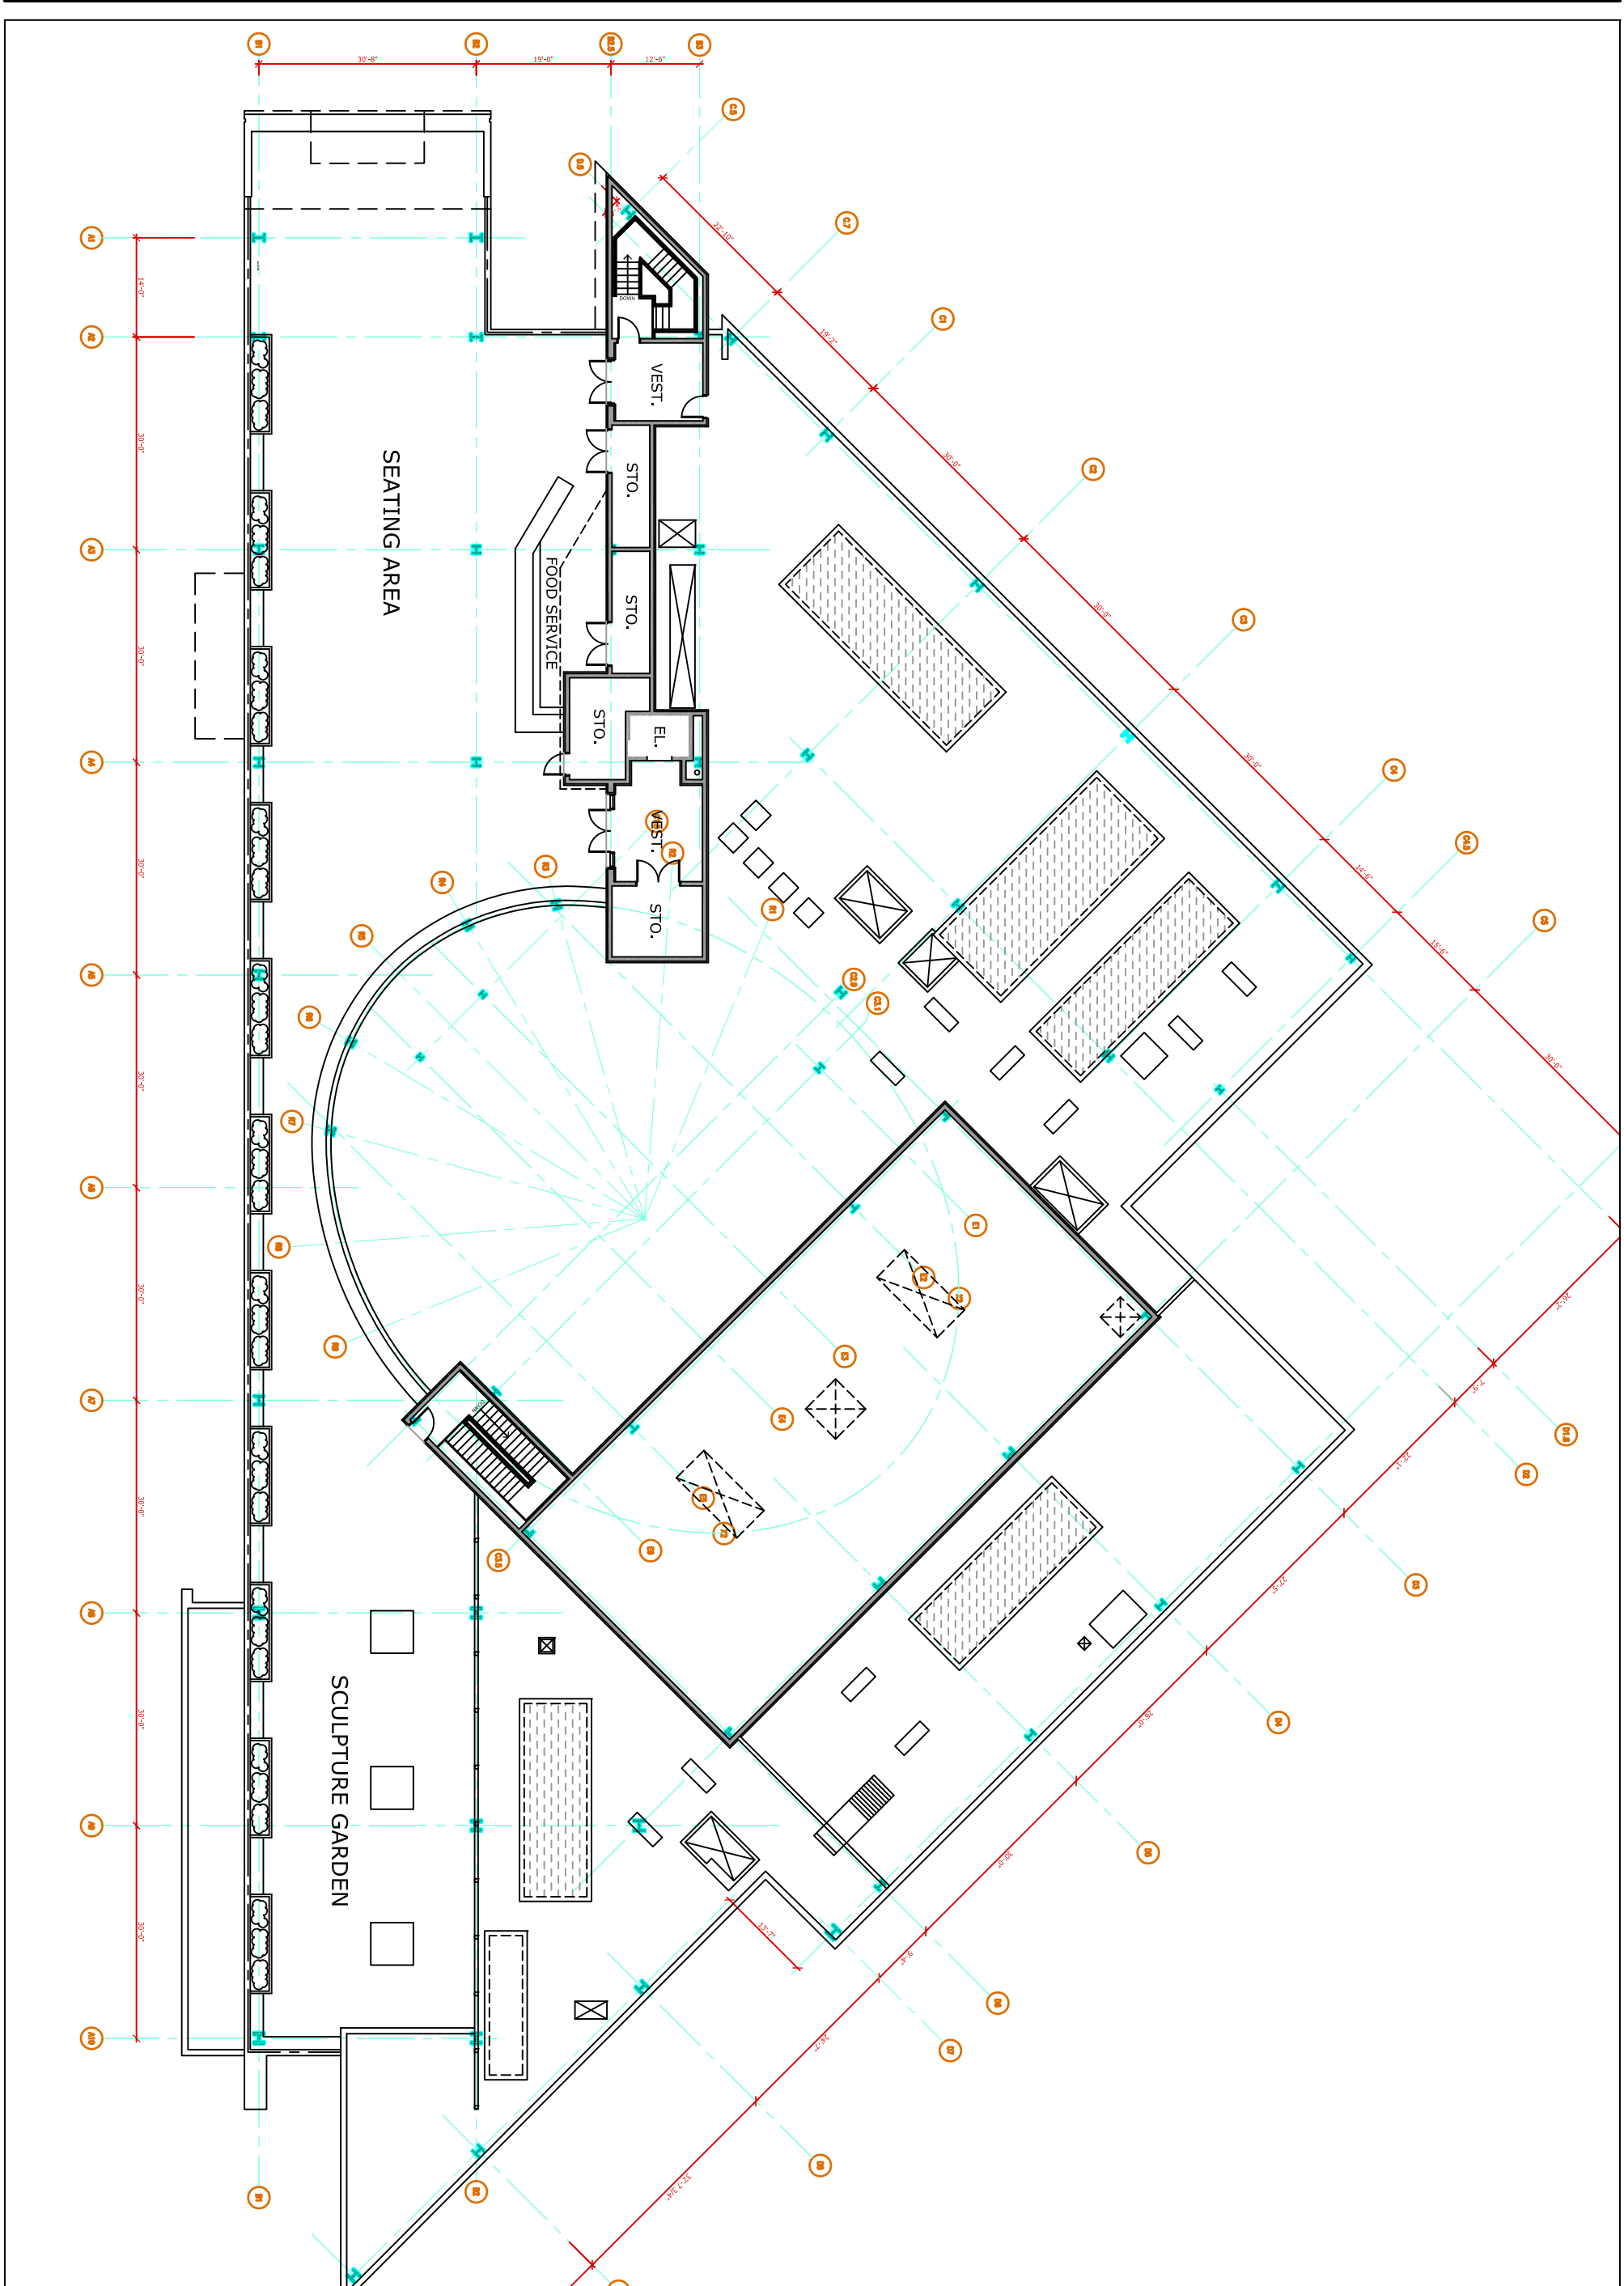

MICHAEL P. ROYER
 THE PENNSYLVANIA STATE UNIVERSITY
 ARCHITECTURAL ENGINEERING SENIOR THESIS
 PRESENTED APRIL 16, 2008

ROOF TERRACE - STRUCTURAL
 THE AUGUST WILSON CENTER FOR AFRICAN AMERICAN CULTURE
 SCALE: 1/32" = 1'
 PAGE: 4 OF 4

 



Liberty Avenue with addition




Liberty Avenue before addition



roof terrace looking west



roof terrace looking west, night

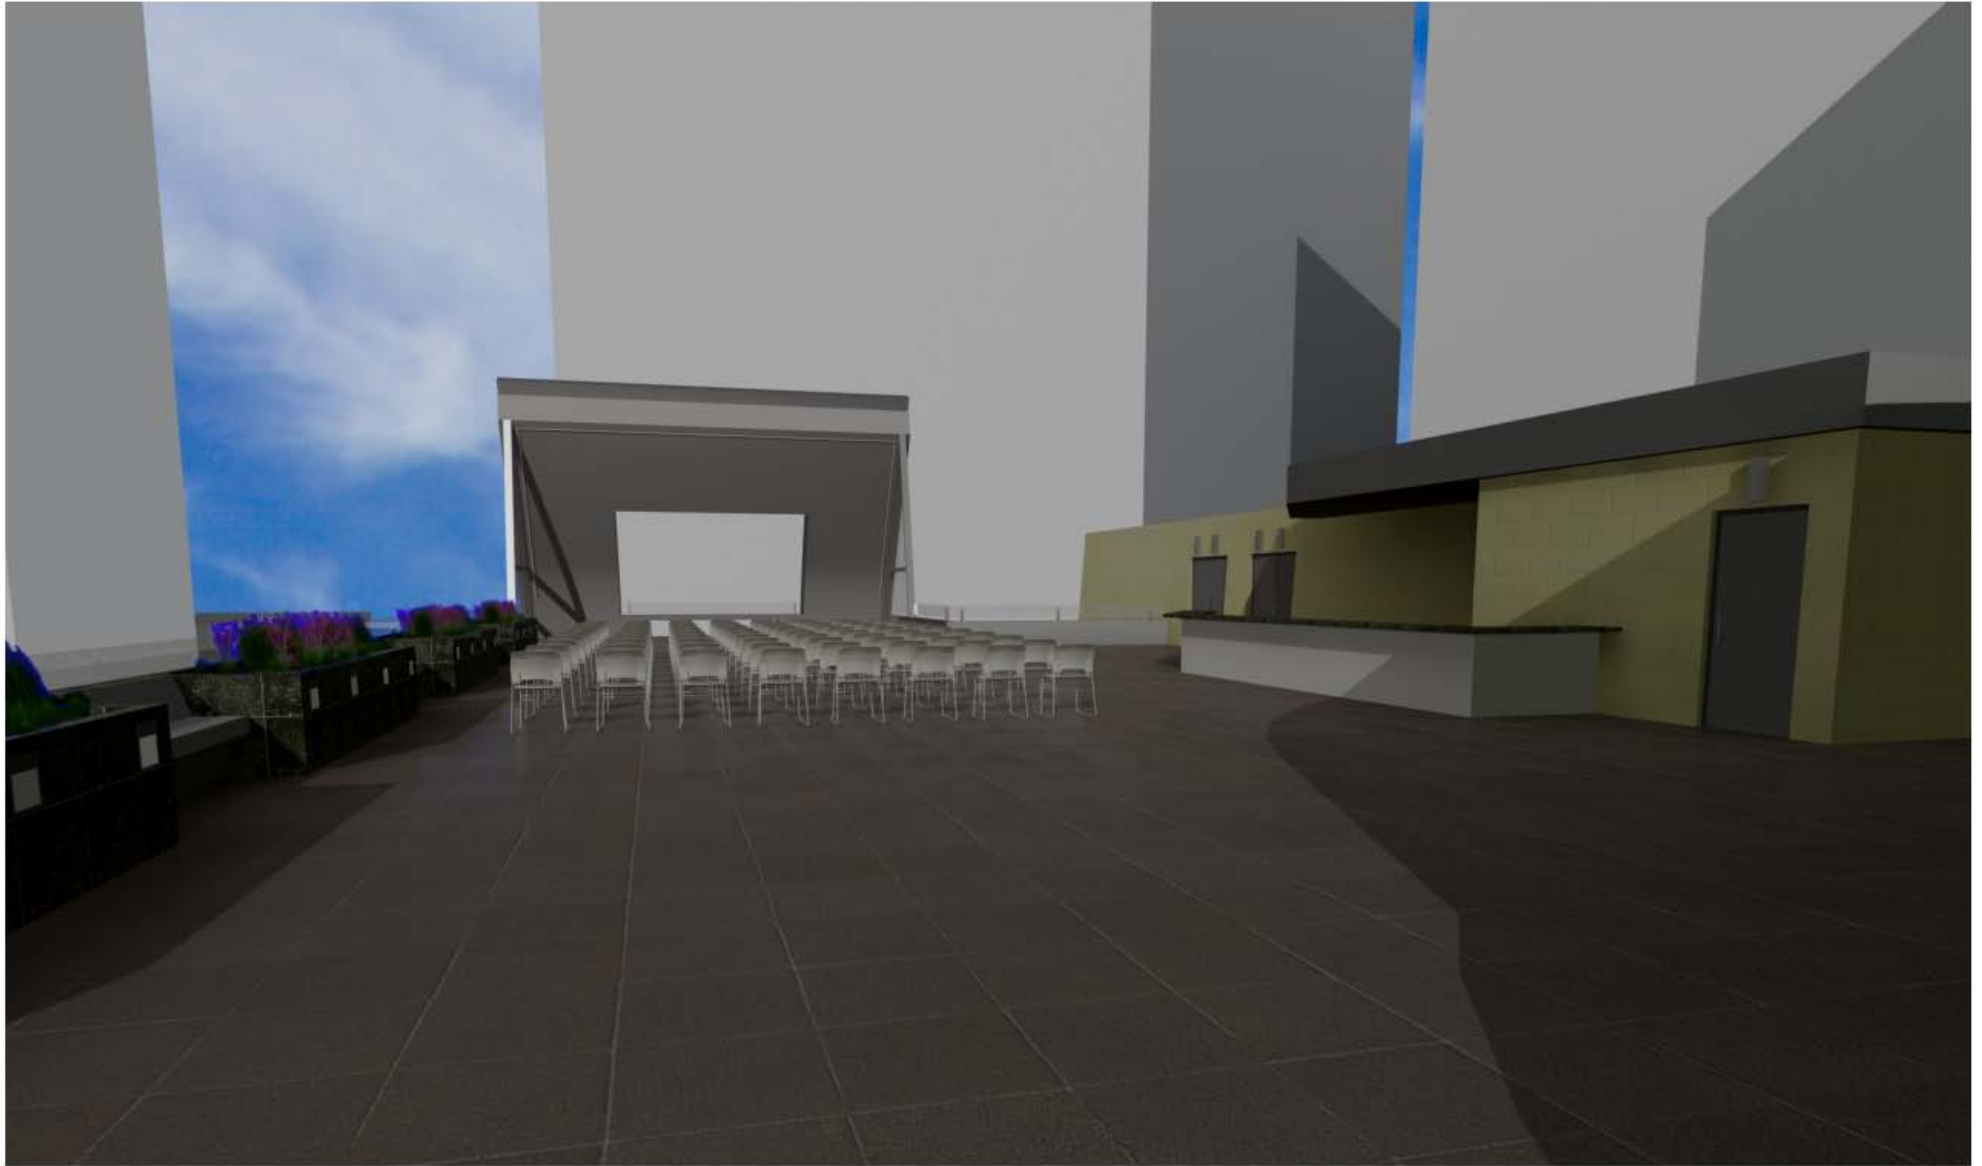

roof terrace looking east



roof terrace looking east, night