


TRUE NORTH

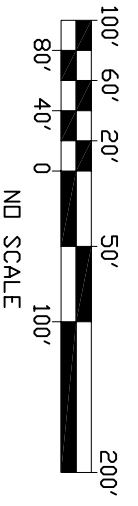

- UTILITY KEY**
- STORM WATER SYSTEM
  - SANITARY SEWER
  - GAS LINE
  - UNDERGROUND ELEC
  - WATER LINE
  - UNDERGROUND TEL

MICHAEL R. LOCKWOOD  
CONSTRUCTION MANAGEMENT  
ARCHITECTURAL ENGINEERING

NATIONAL MUSEUM OF THE MARINE CORPS  
SITE PLAN: EXCAVATION & SITE PREPARATION PHASE

REVISIONS:




TRUE NORTH

MICHAEL R. LOCKWOOD  
CONSTRUCTION MANAGEMENT  
ARCHITECTURAL ENGINEERING

# NATIONAL MUSEUM OF THE MARINE CORPS


SITE PLAN: STRUCTURAL STEEL ERECTION PHASE

W:\NMMC\iwo7a.gif


REVISIONS:

NO.	DATE	DESCRIPTION



PAGE  
MRL-2

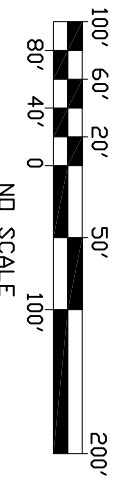

- UTILITY KEY**
- STORM WATER SYSTEM
  - SANITARY SEWER
  - GAS LINE
  - UNDERGROUND ELEC
  - WATER LINE
  - UNDERGROUND TEL

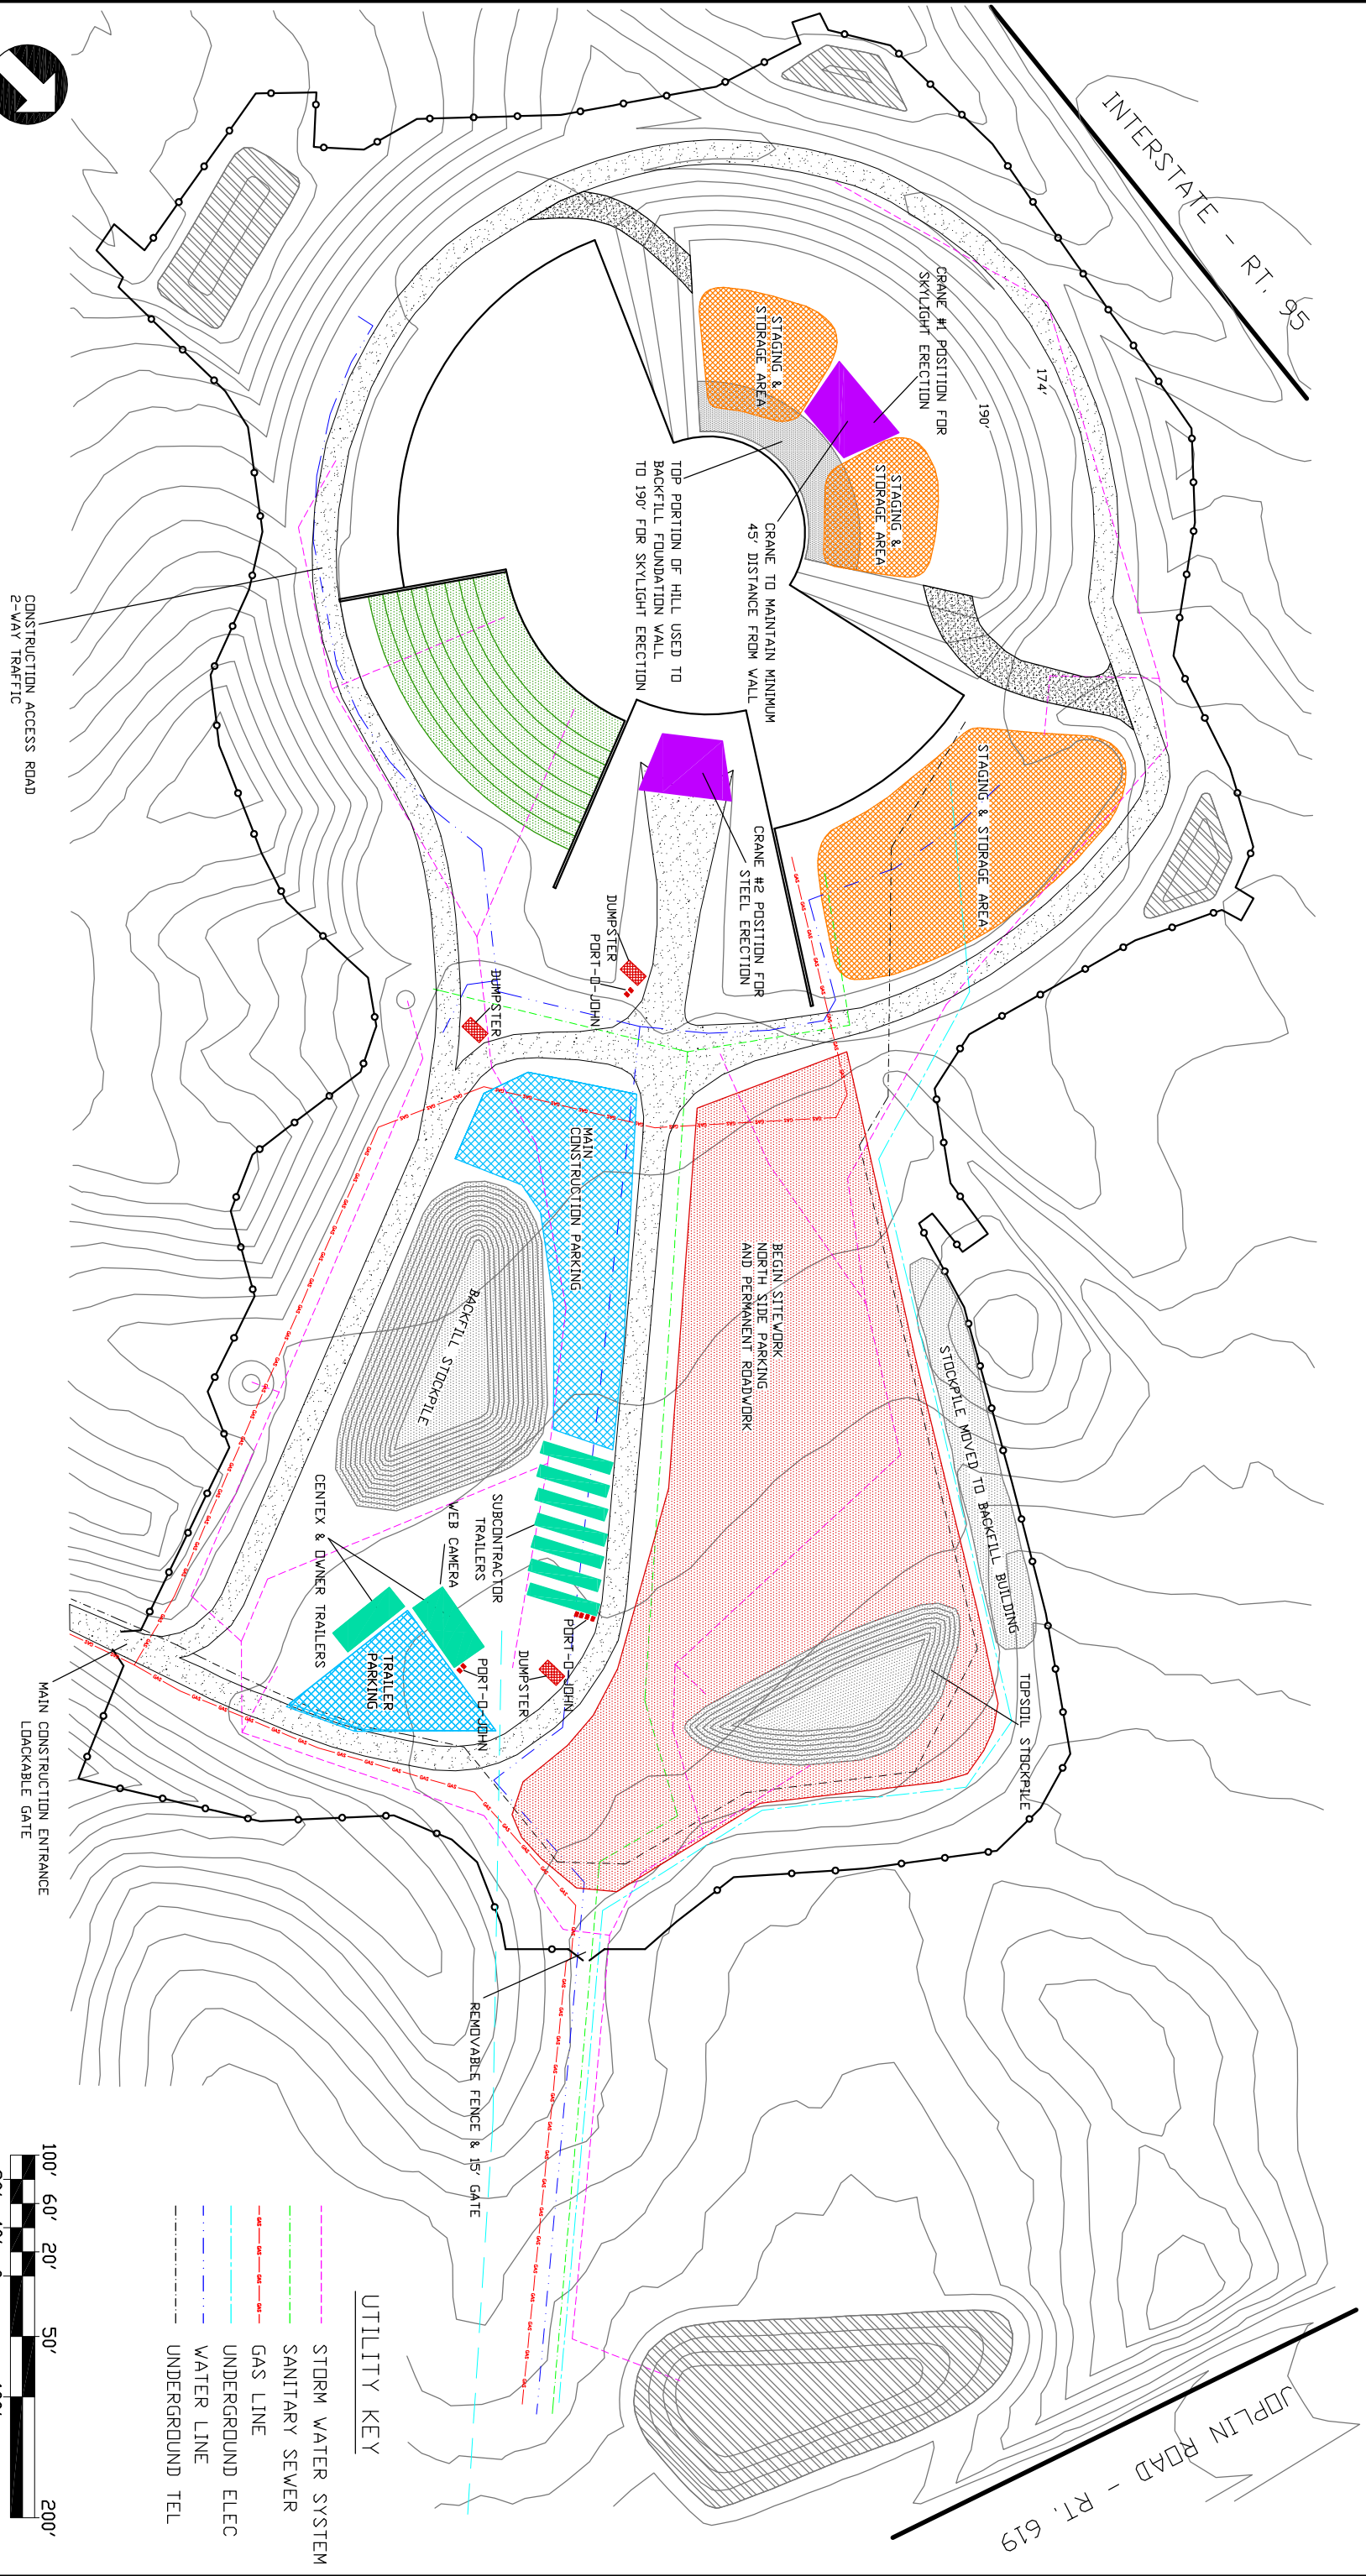

NO.	DATE	DESCRIPTION

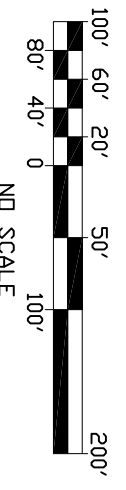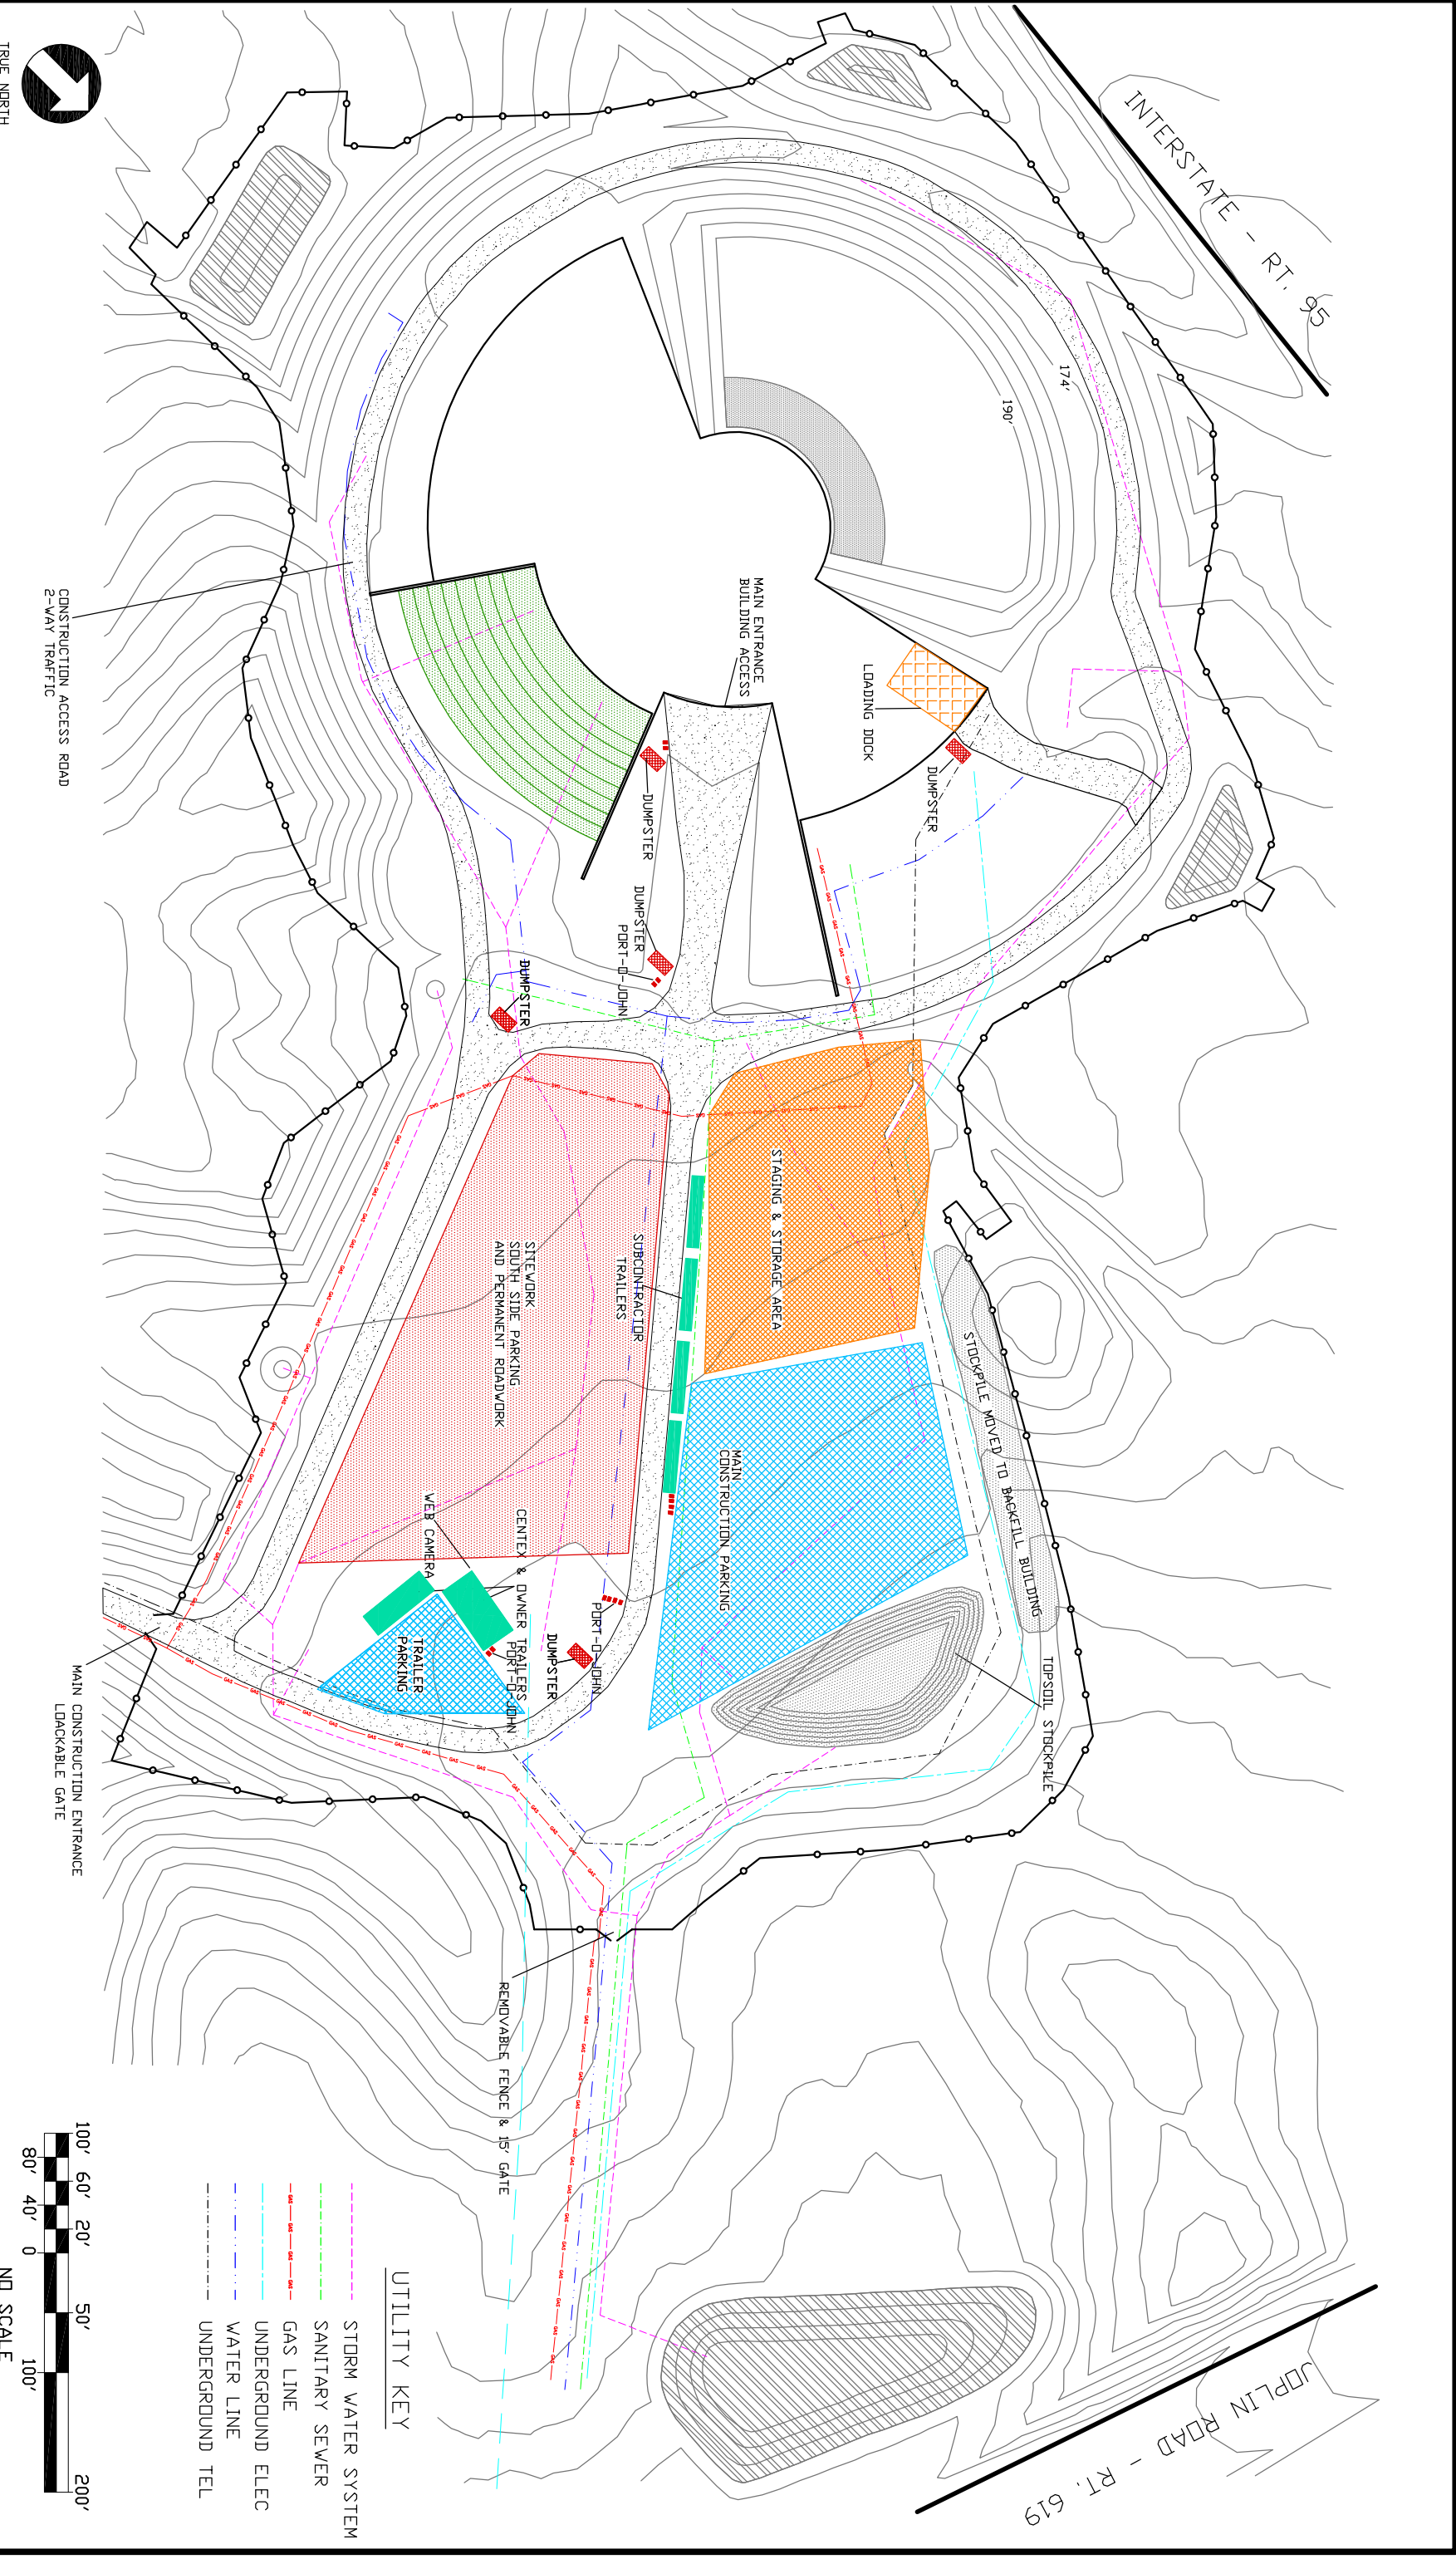

- UTILITY KEY
- STORM WATER SYSTEM
  - SANITARY SEWER
  - GAS LINE
  - UNDERGROUND ELEC
  - WATER LINE
  - UNDERGROUND TEL