


Office  
6 Story

New Construction Project

Misc. Offices  
5 Story


MCI Center

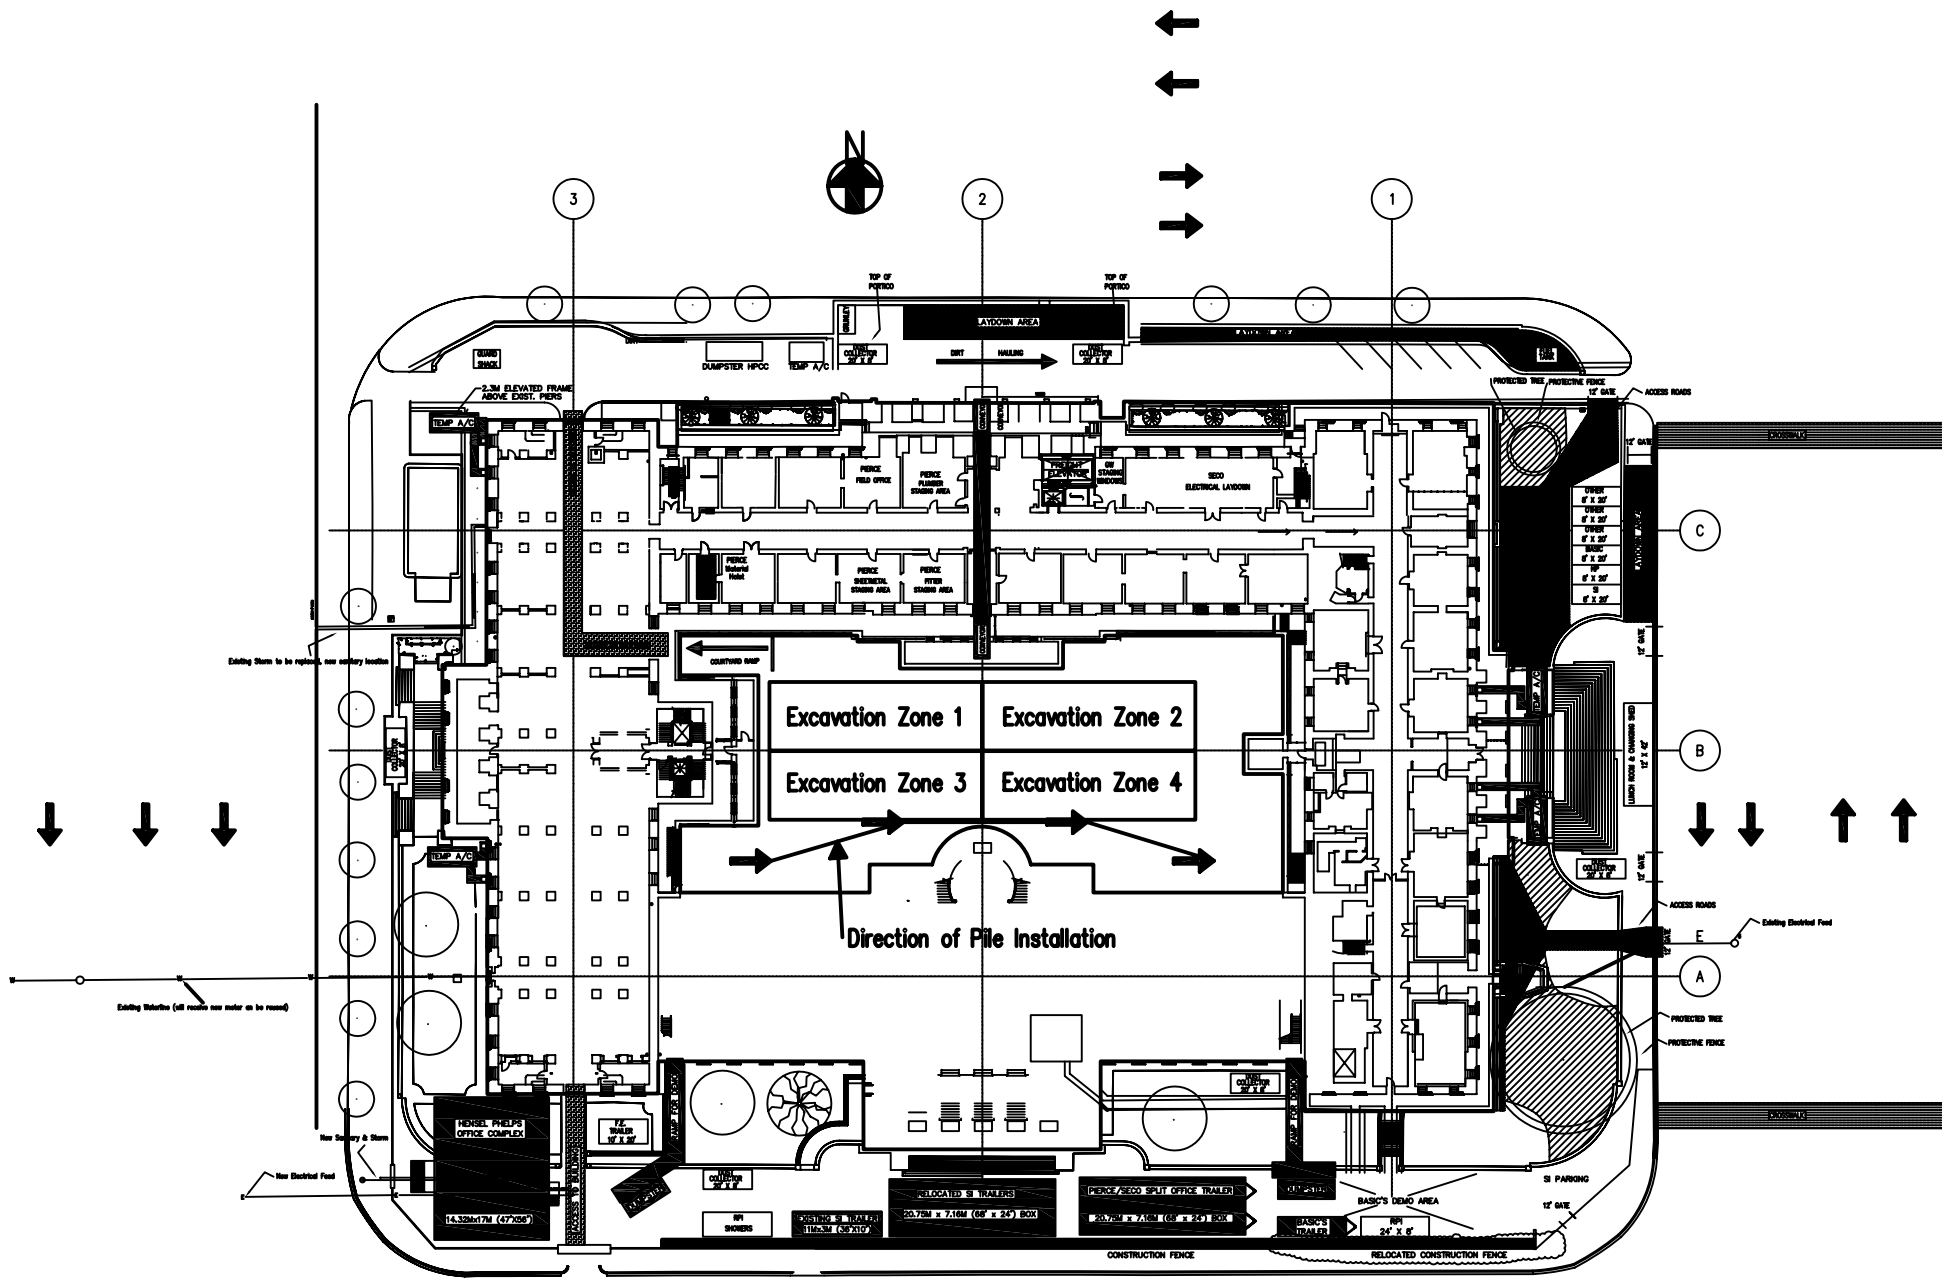

5 Stories Tall

POB Site

Vicinity Map

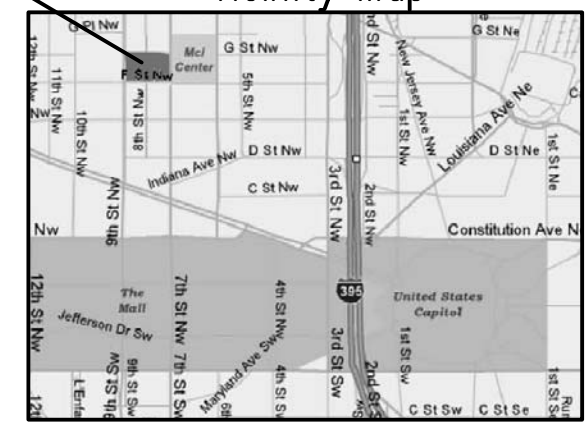

Spy Museum

Hotel - 6 story

Smithsonian Institution  
Patent Office Building  
801 F Street, NW  
Washington, DC 20004

Robert M. Leicht  
5th Year AE - CM Option  
Adviser - Dr. John Messner

Excavation Site Plan

11/3/04