

*Direction of Workflow for Interiors follows large arrows and begins at the SW Corner

Office
6 Story

New Construction Project

Misc. Offices
5 Story

5 Stories Tall

MCI Center



F STREET

POB Site

Vicinity Map

Spy Museum

Hotel - 6 story

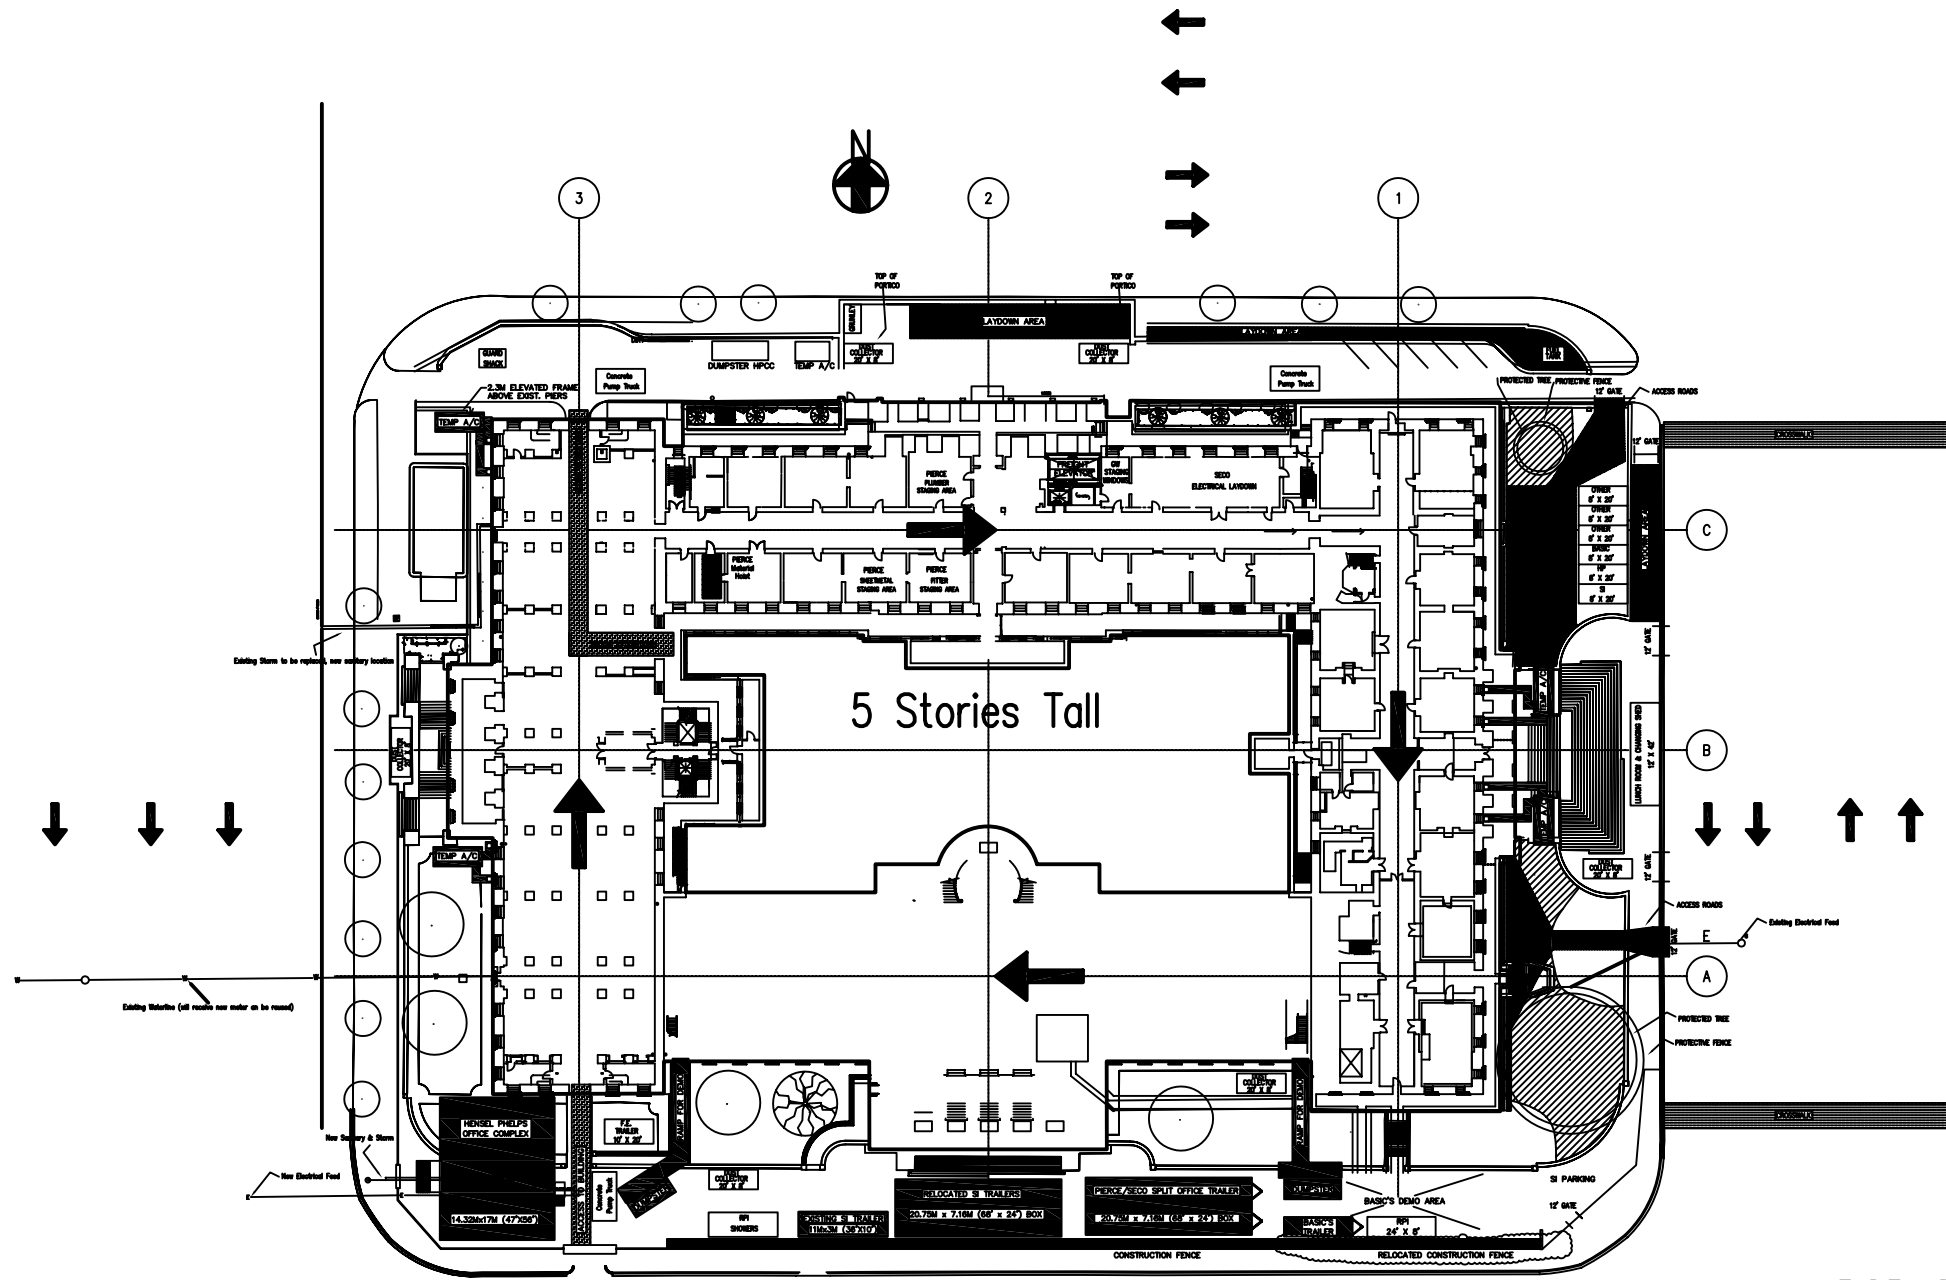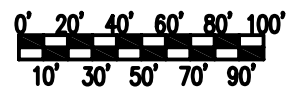

Robert M. Leicht
5th Year AE - CM Option
Adviser - Dr. John Messner

Smithsonian Institution
Patent Office Building
801 F Street, NW
Washington, DC 20004

Interiors Site Plan
11/3/04