














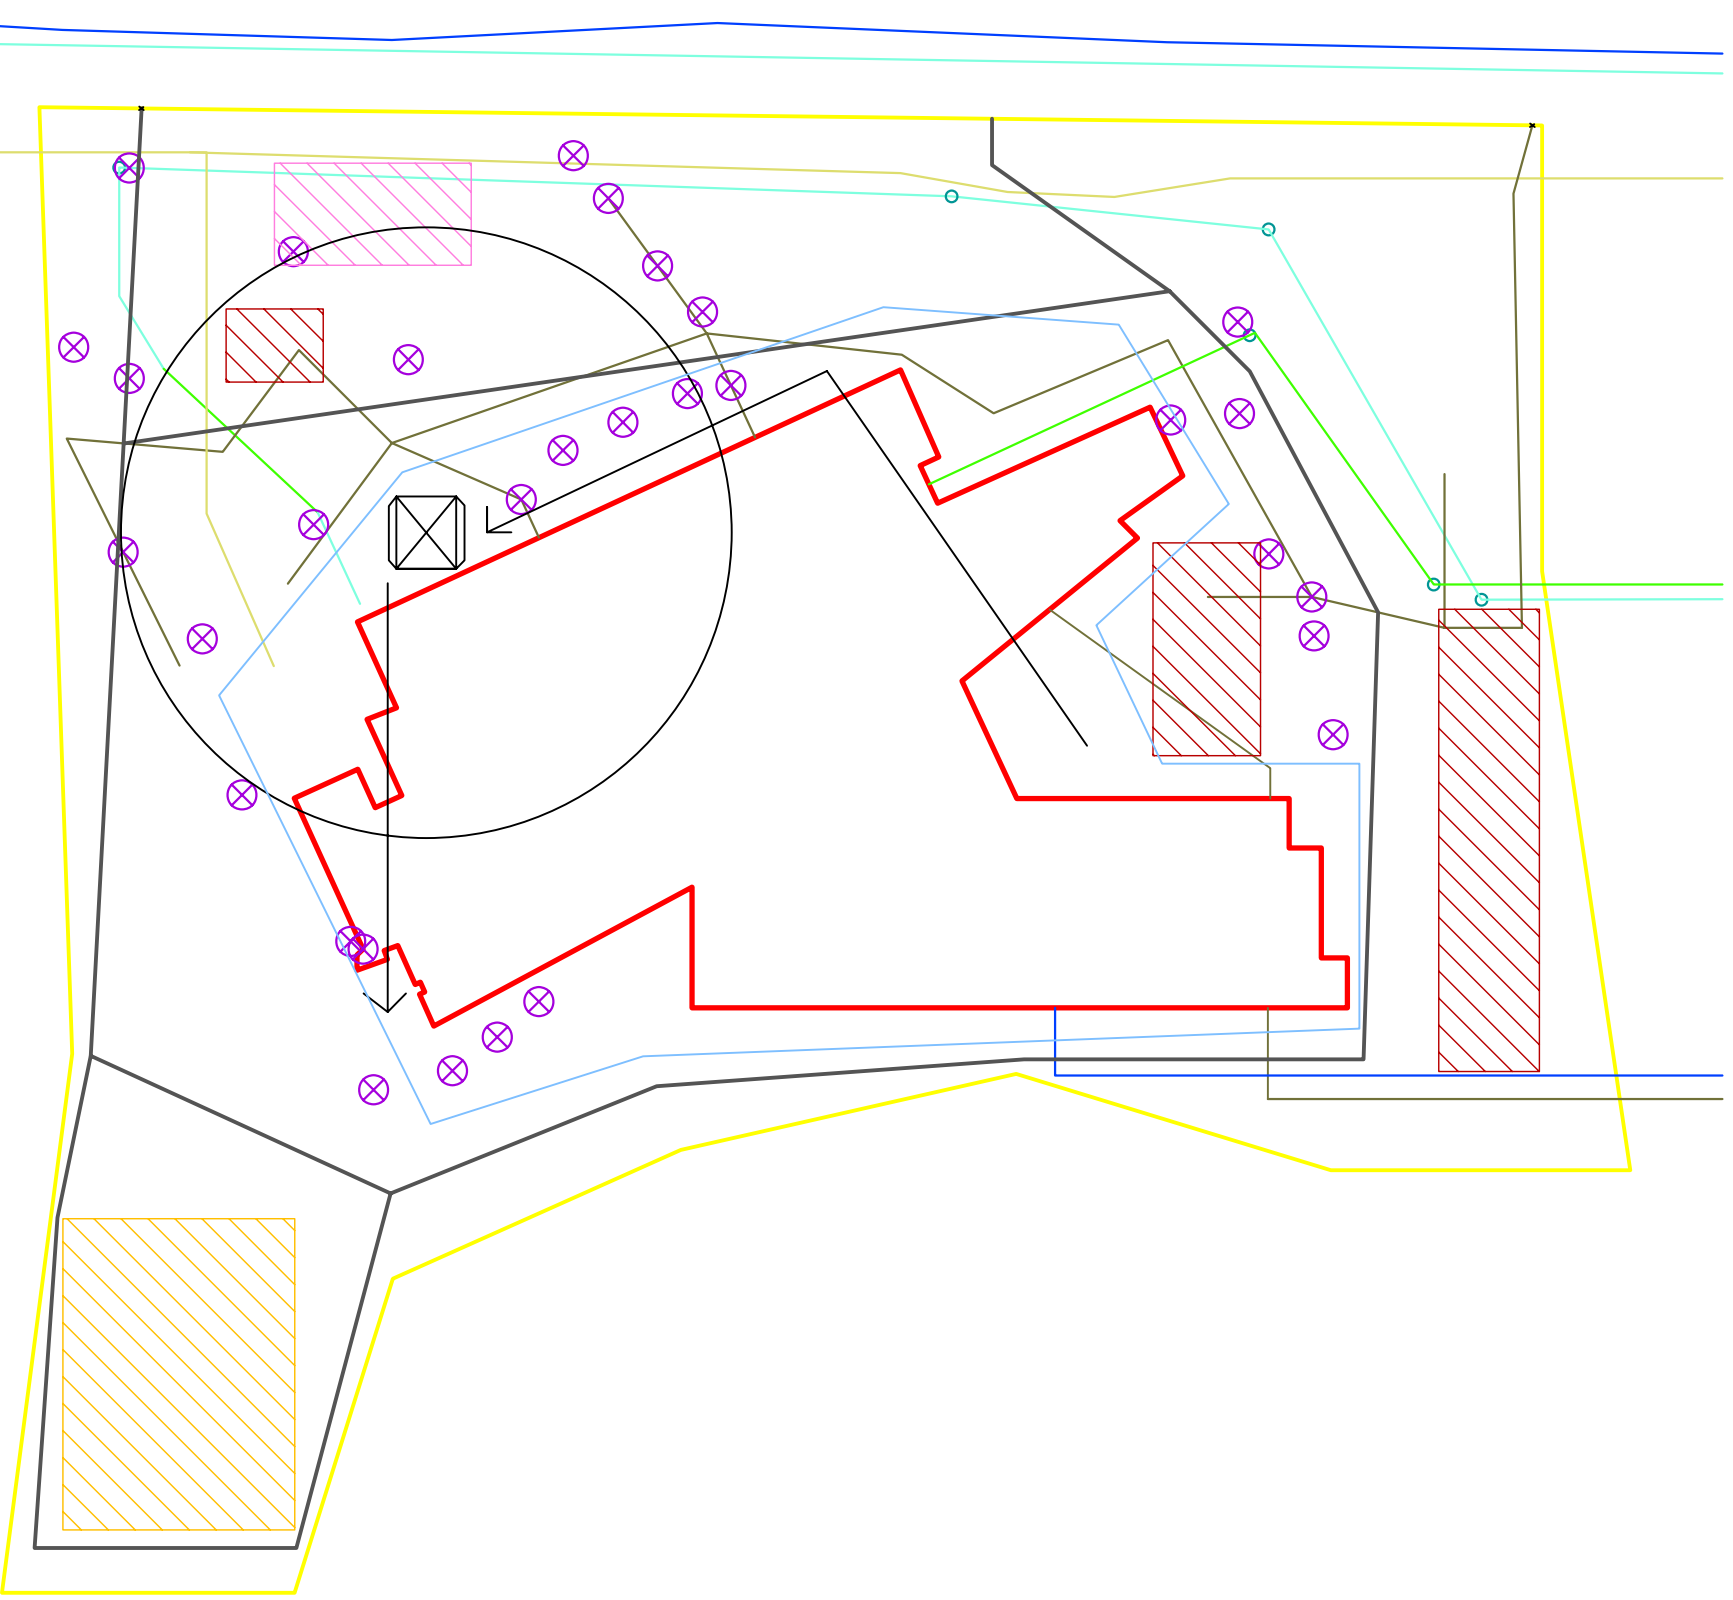


-  Soil Storage
-  Trailers & Temp. Facilities
-  Steel Staging
-  Building Perimeter
-  Manhole
-  Water
-  Telecom Ductbank
-  Storm Line
-  Site Fencing
-  Sanitary Line
-  Gas Line
-  Site Lighting
-  Site Lighting
-  Site Lighting
-  Excavation Area



Research and Economic
Development Center

Kristen Eash

Tech 2

Site Layout Plan - Steel Erection

Date: 10-31-05

Scale: NTS

Page: 1 of 1