



Appendix




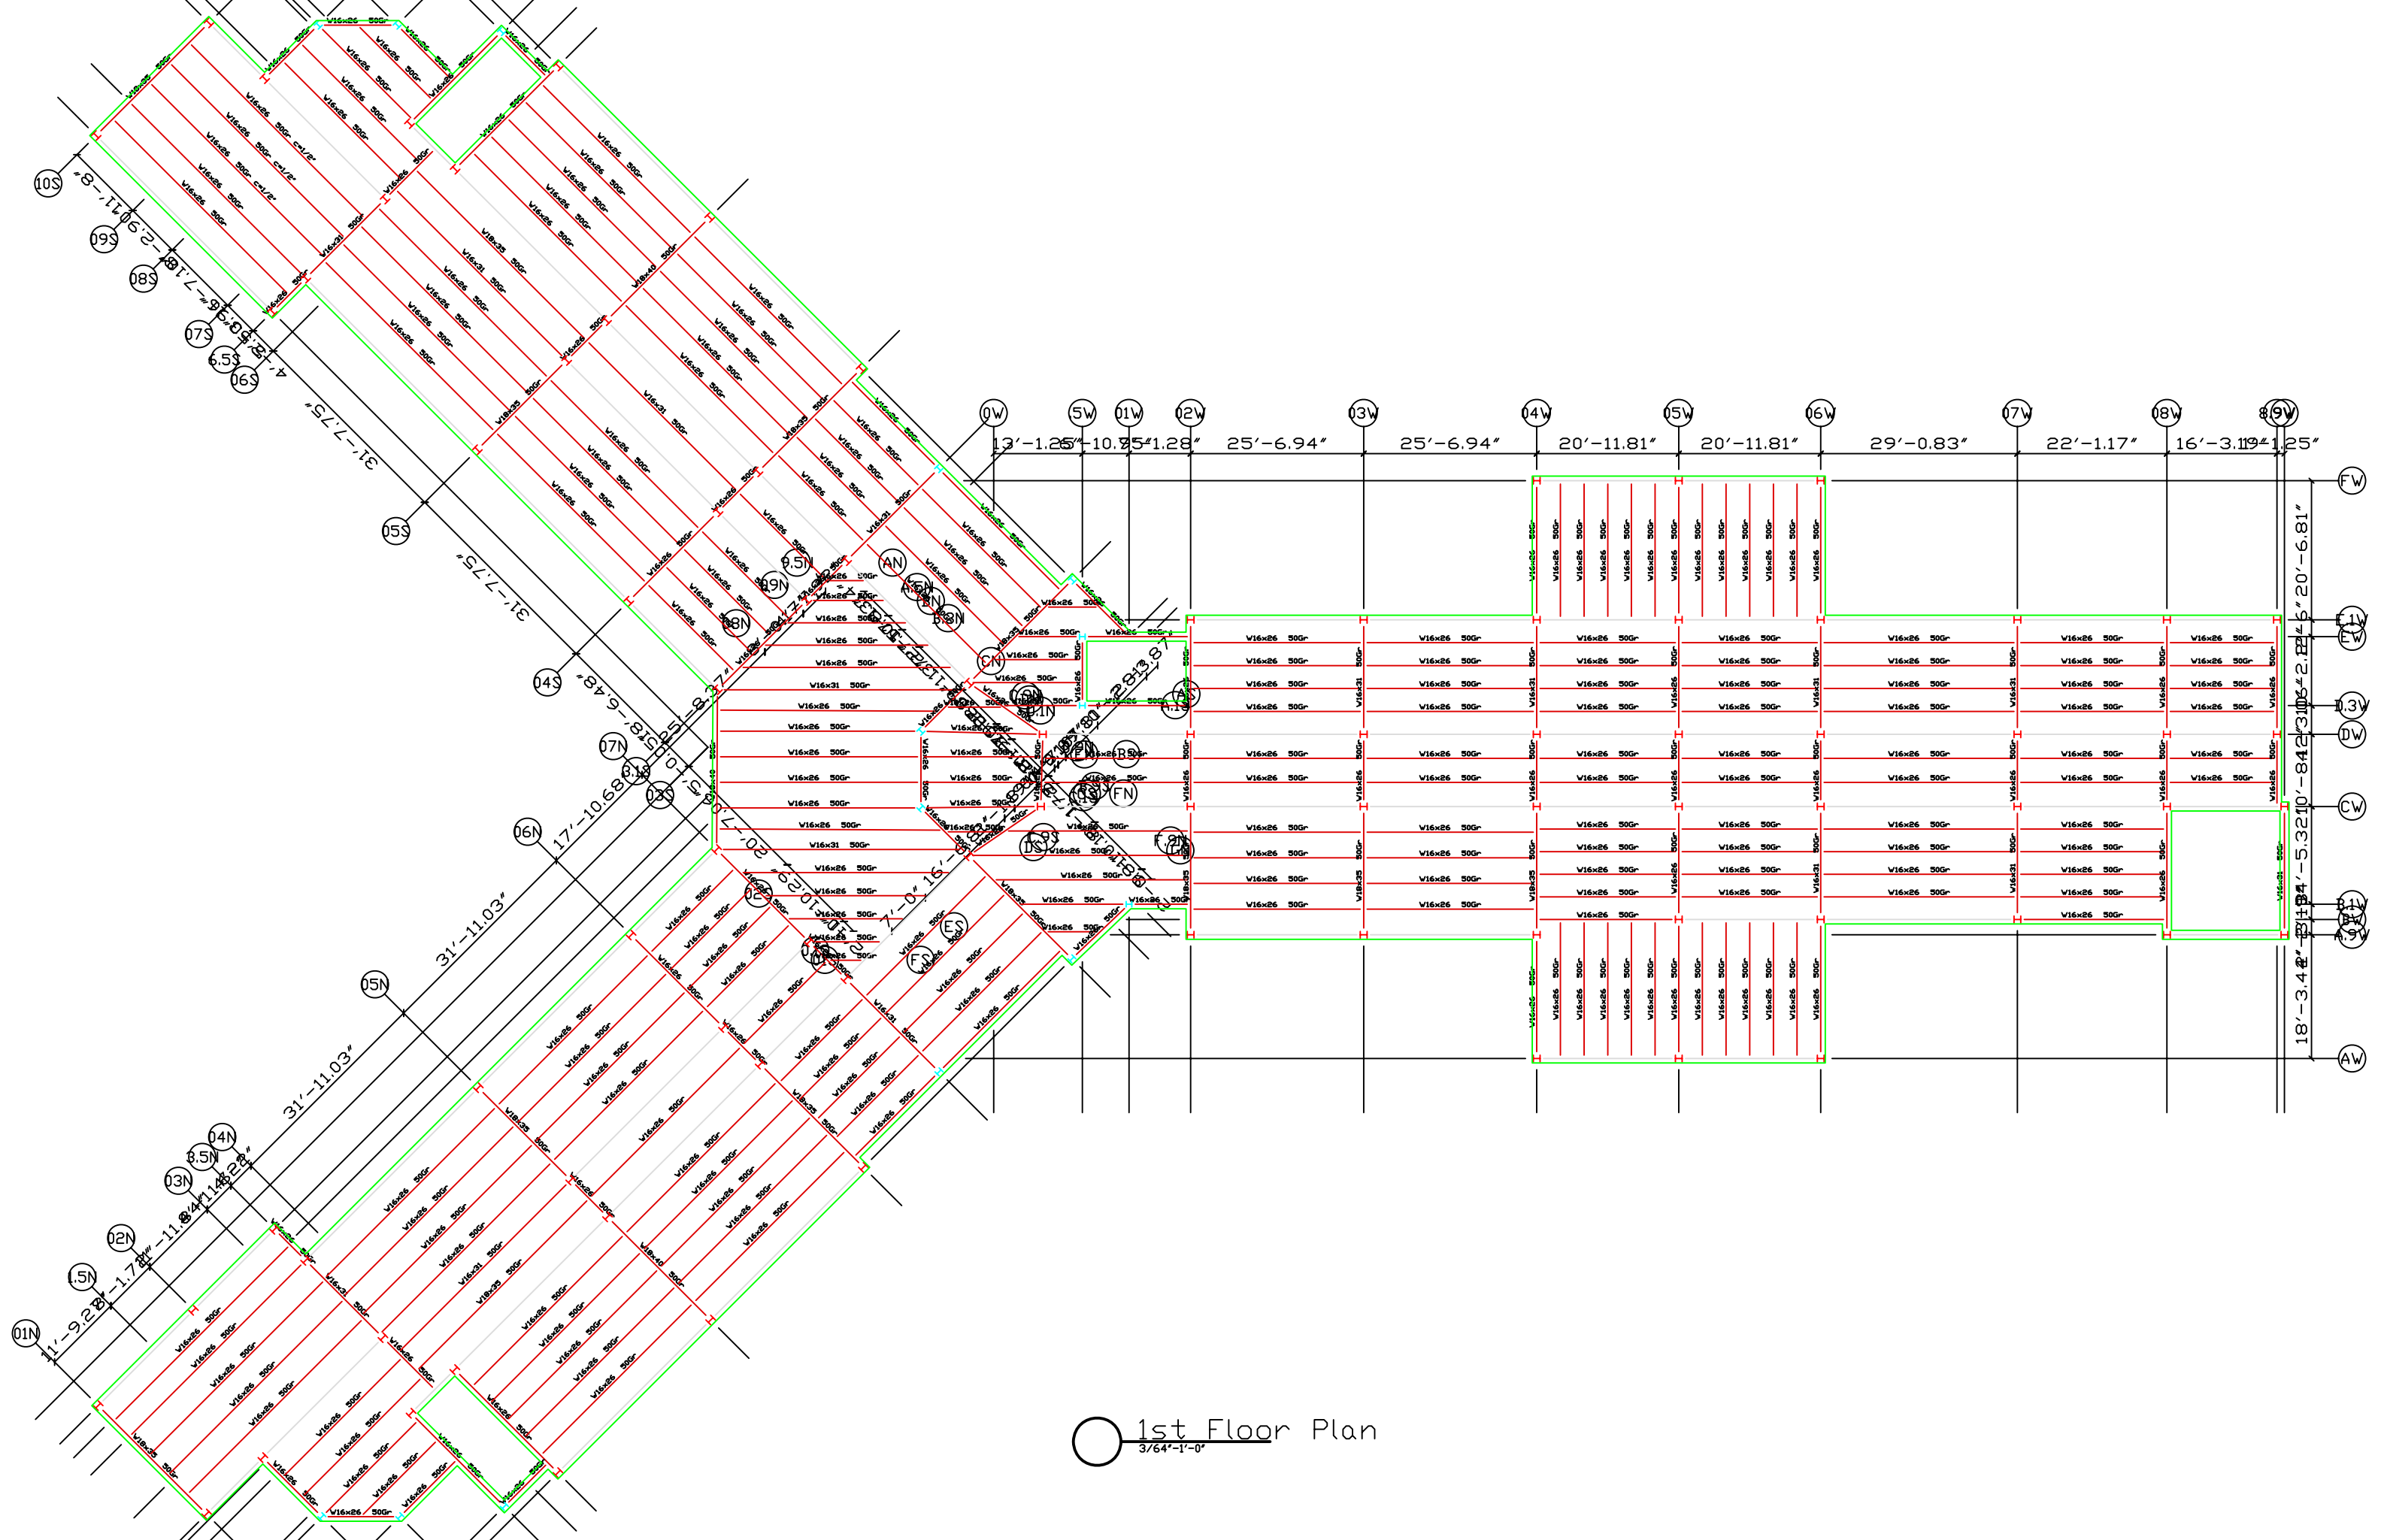


1st Floor Plan
3/64"-1'-0"

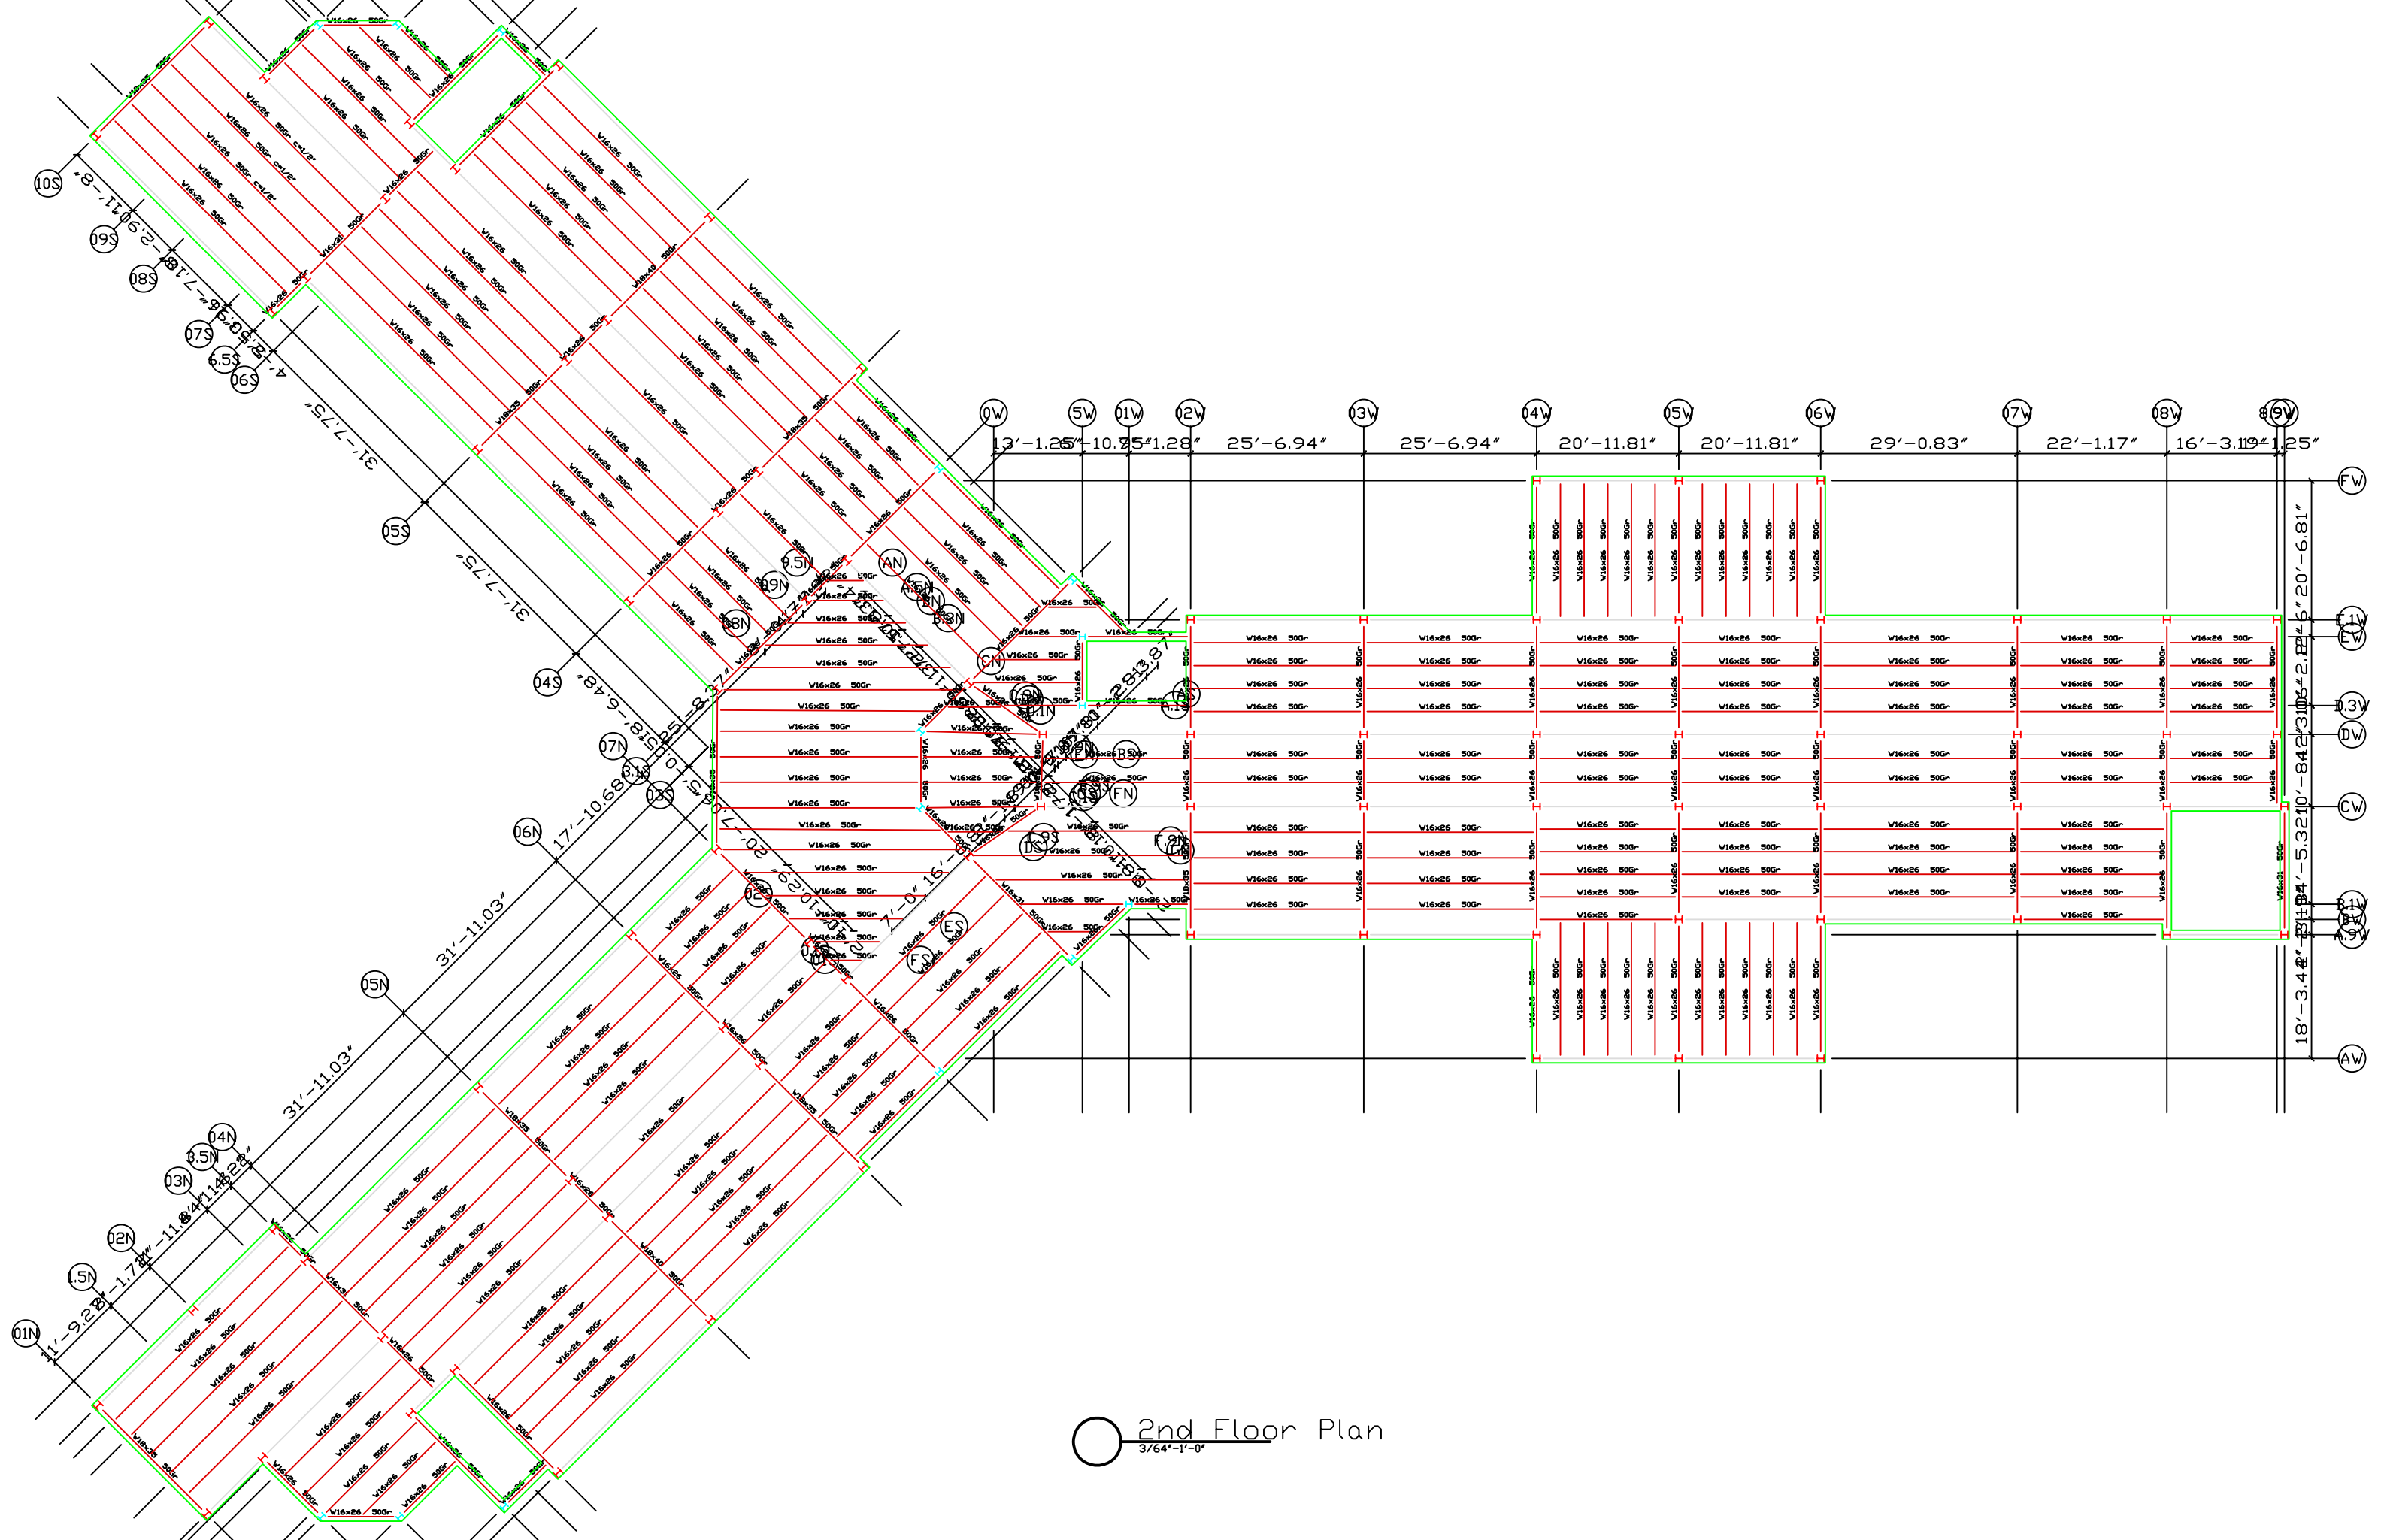


○ 2nd Floor Plan
 3/64"-1'-0"

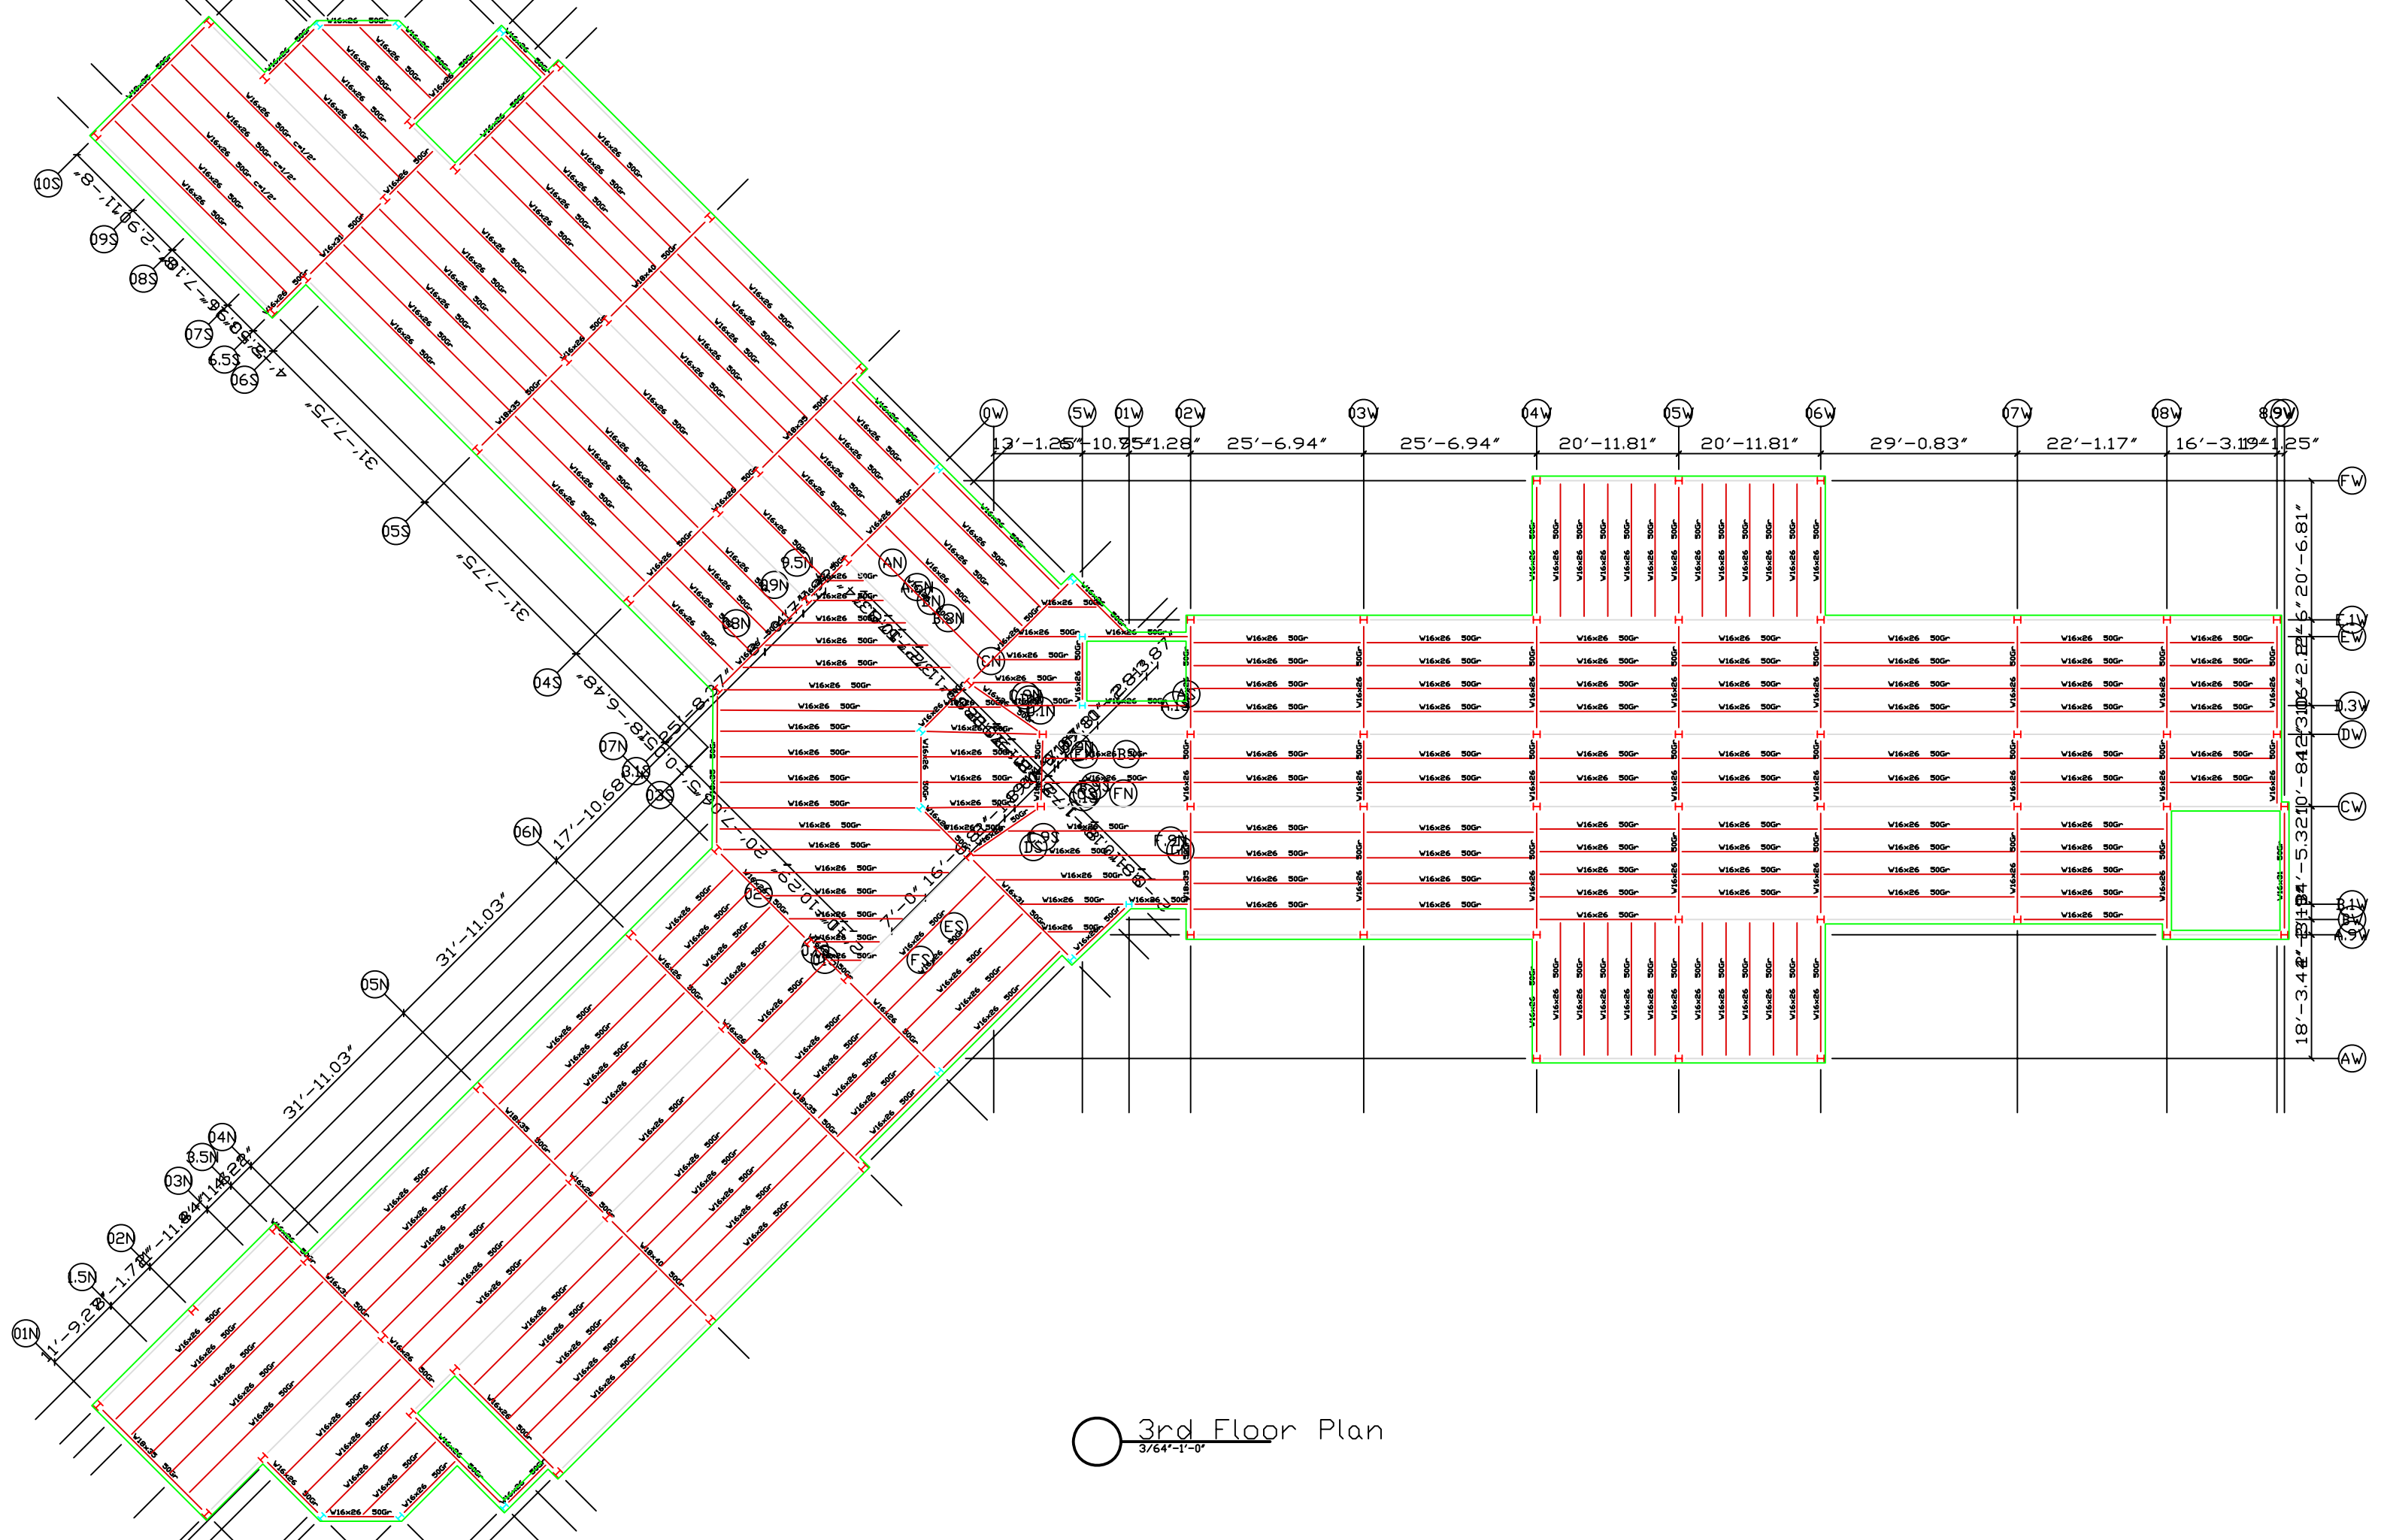

○ 3rd Floor Plan
 3/64"-1'-0"

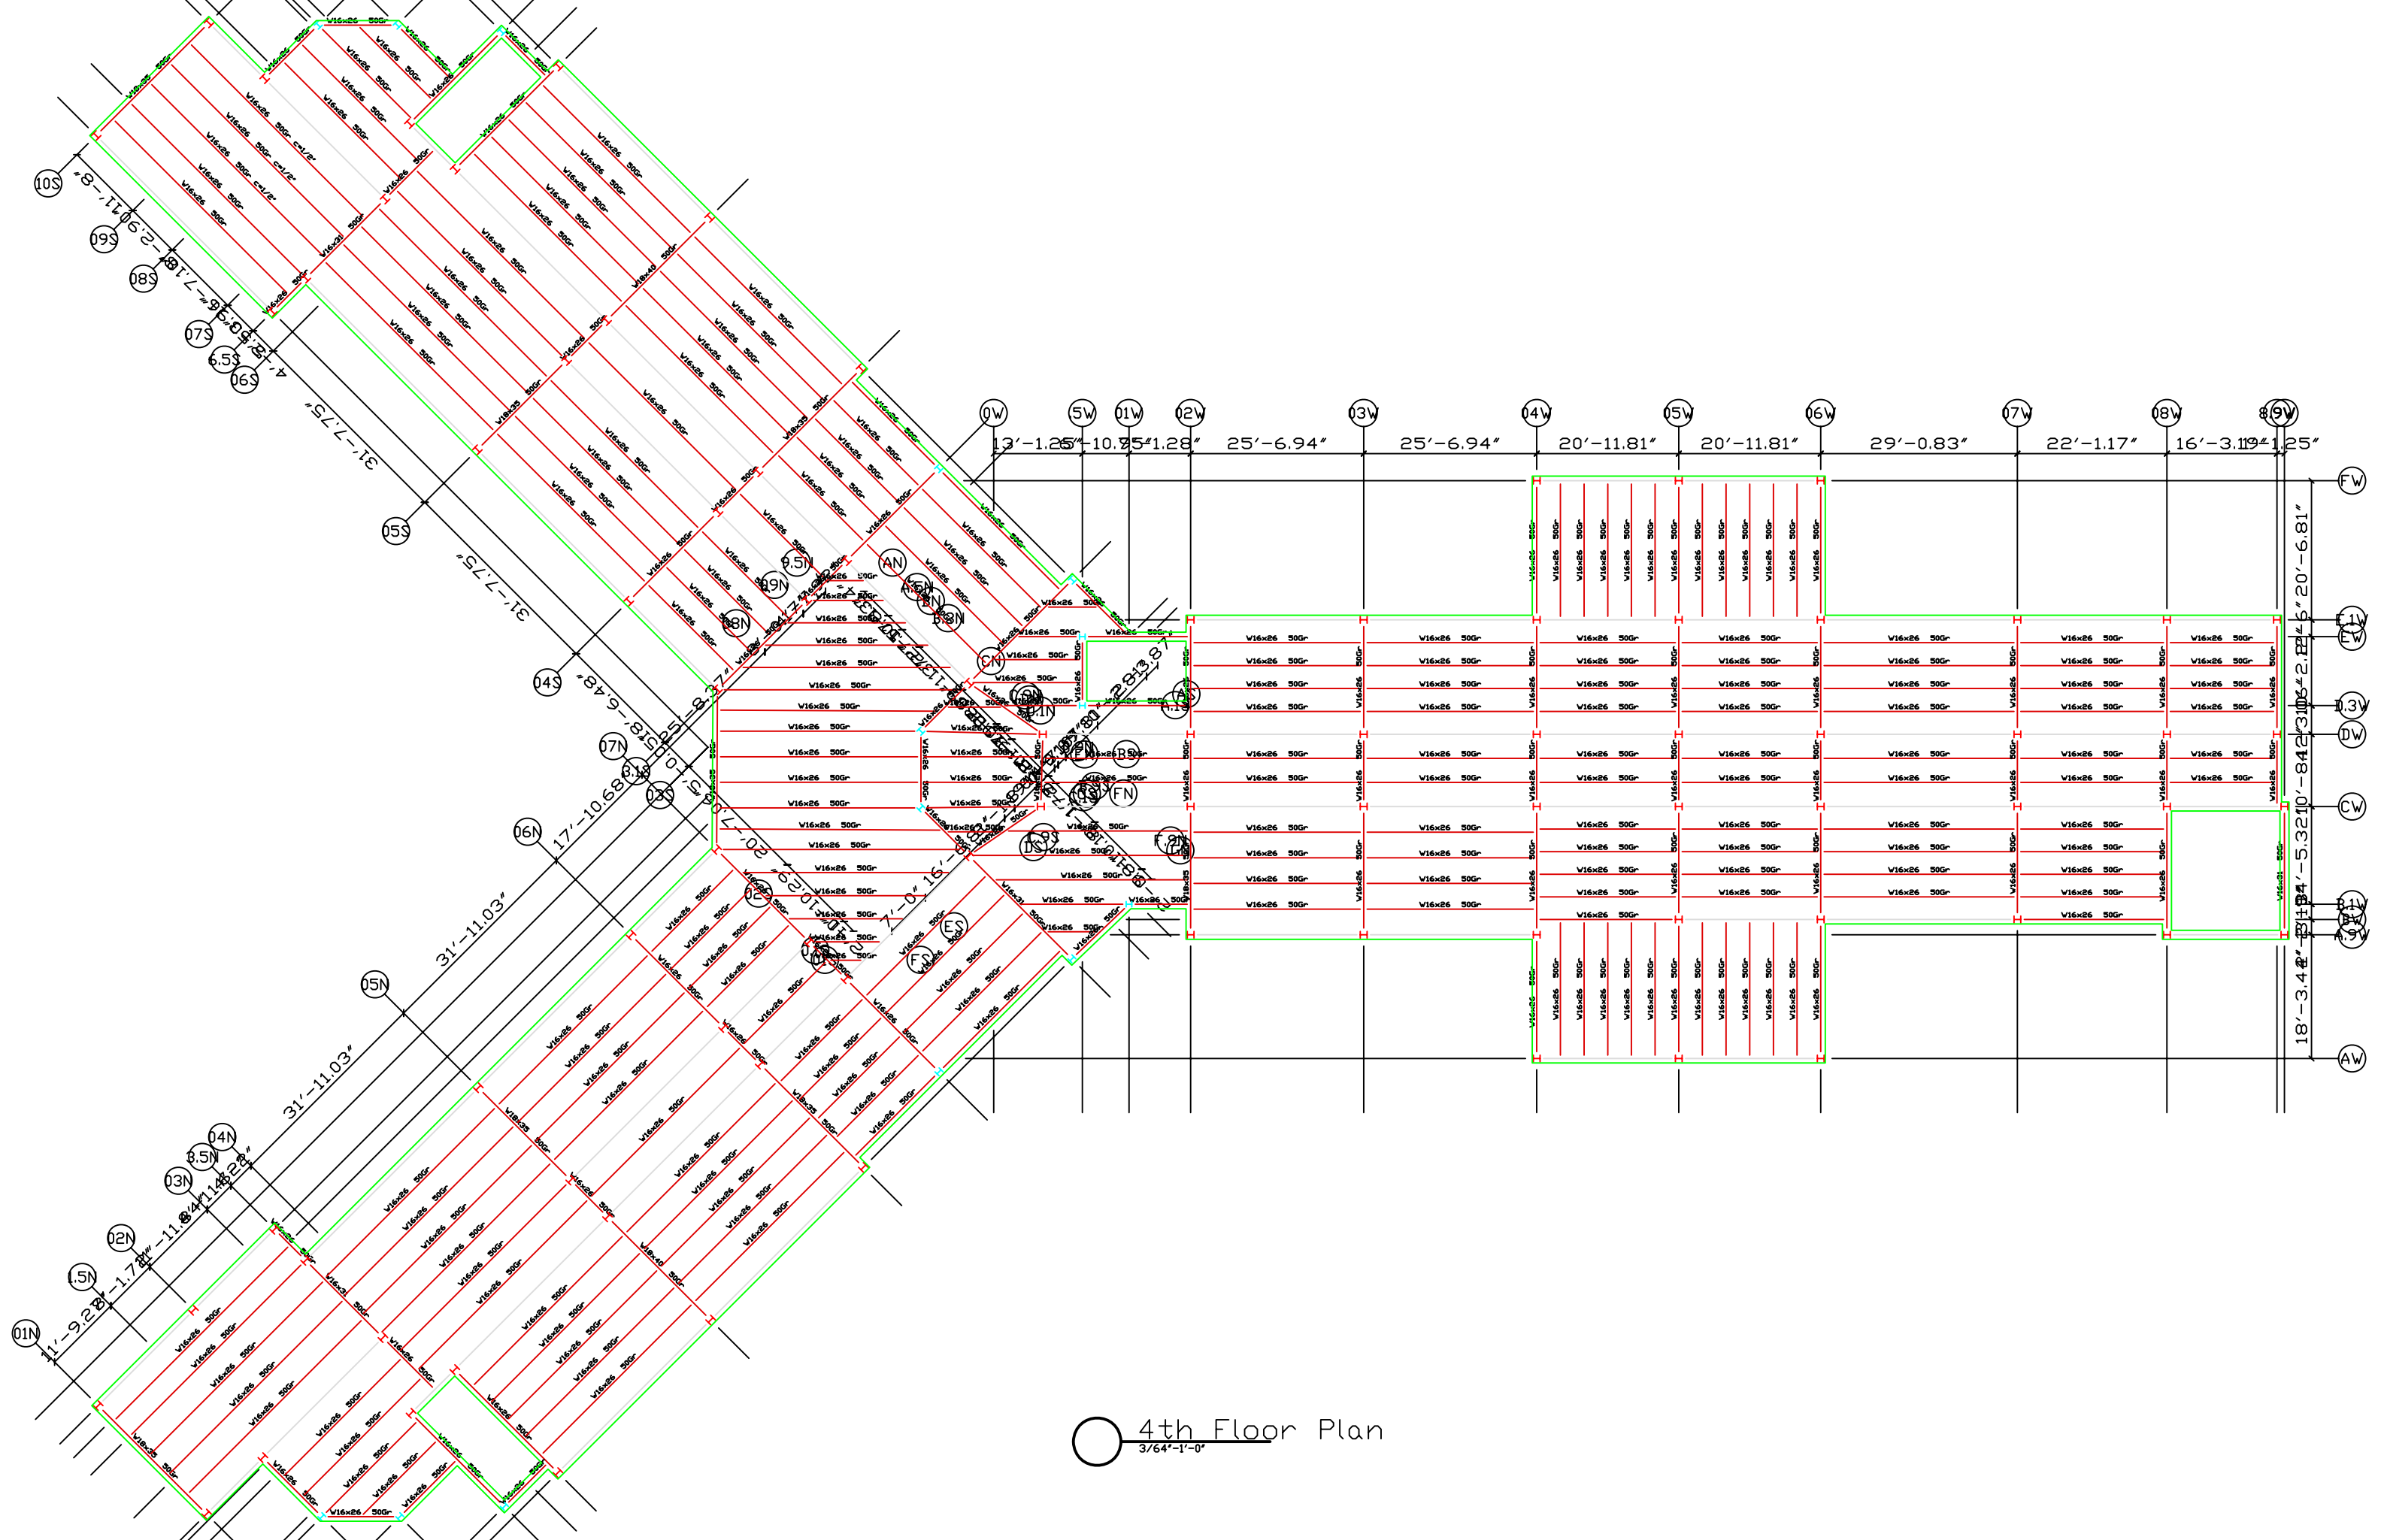

○ 4th Floor Plan
 3/64'-1'-0"

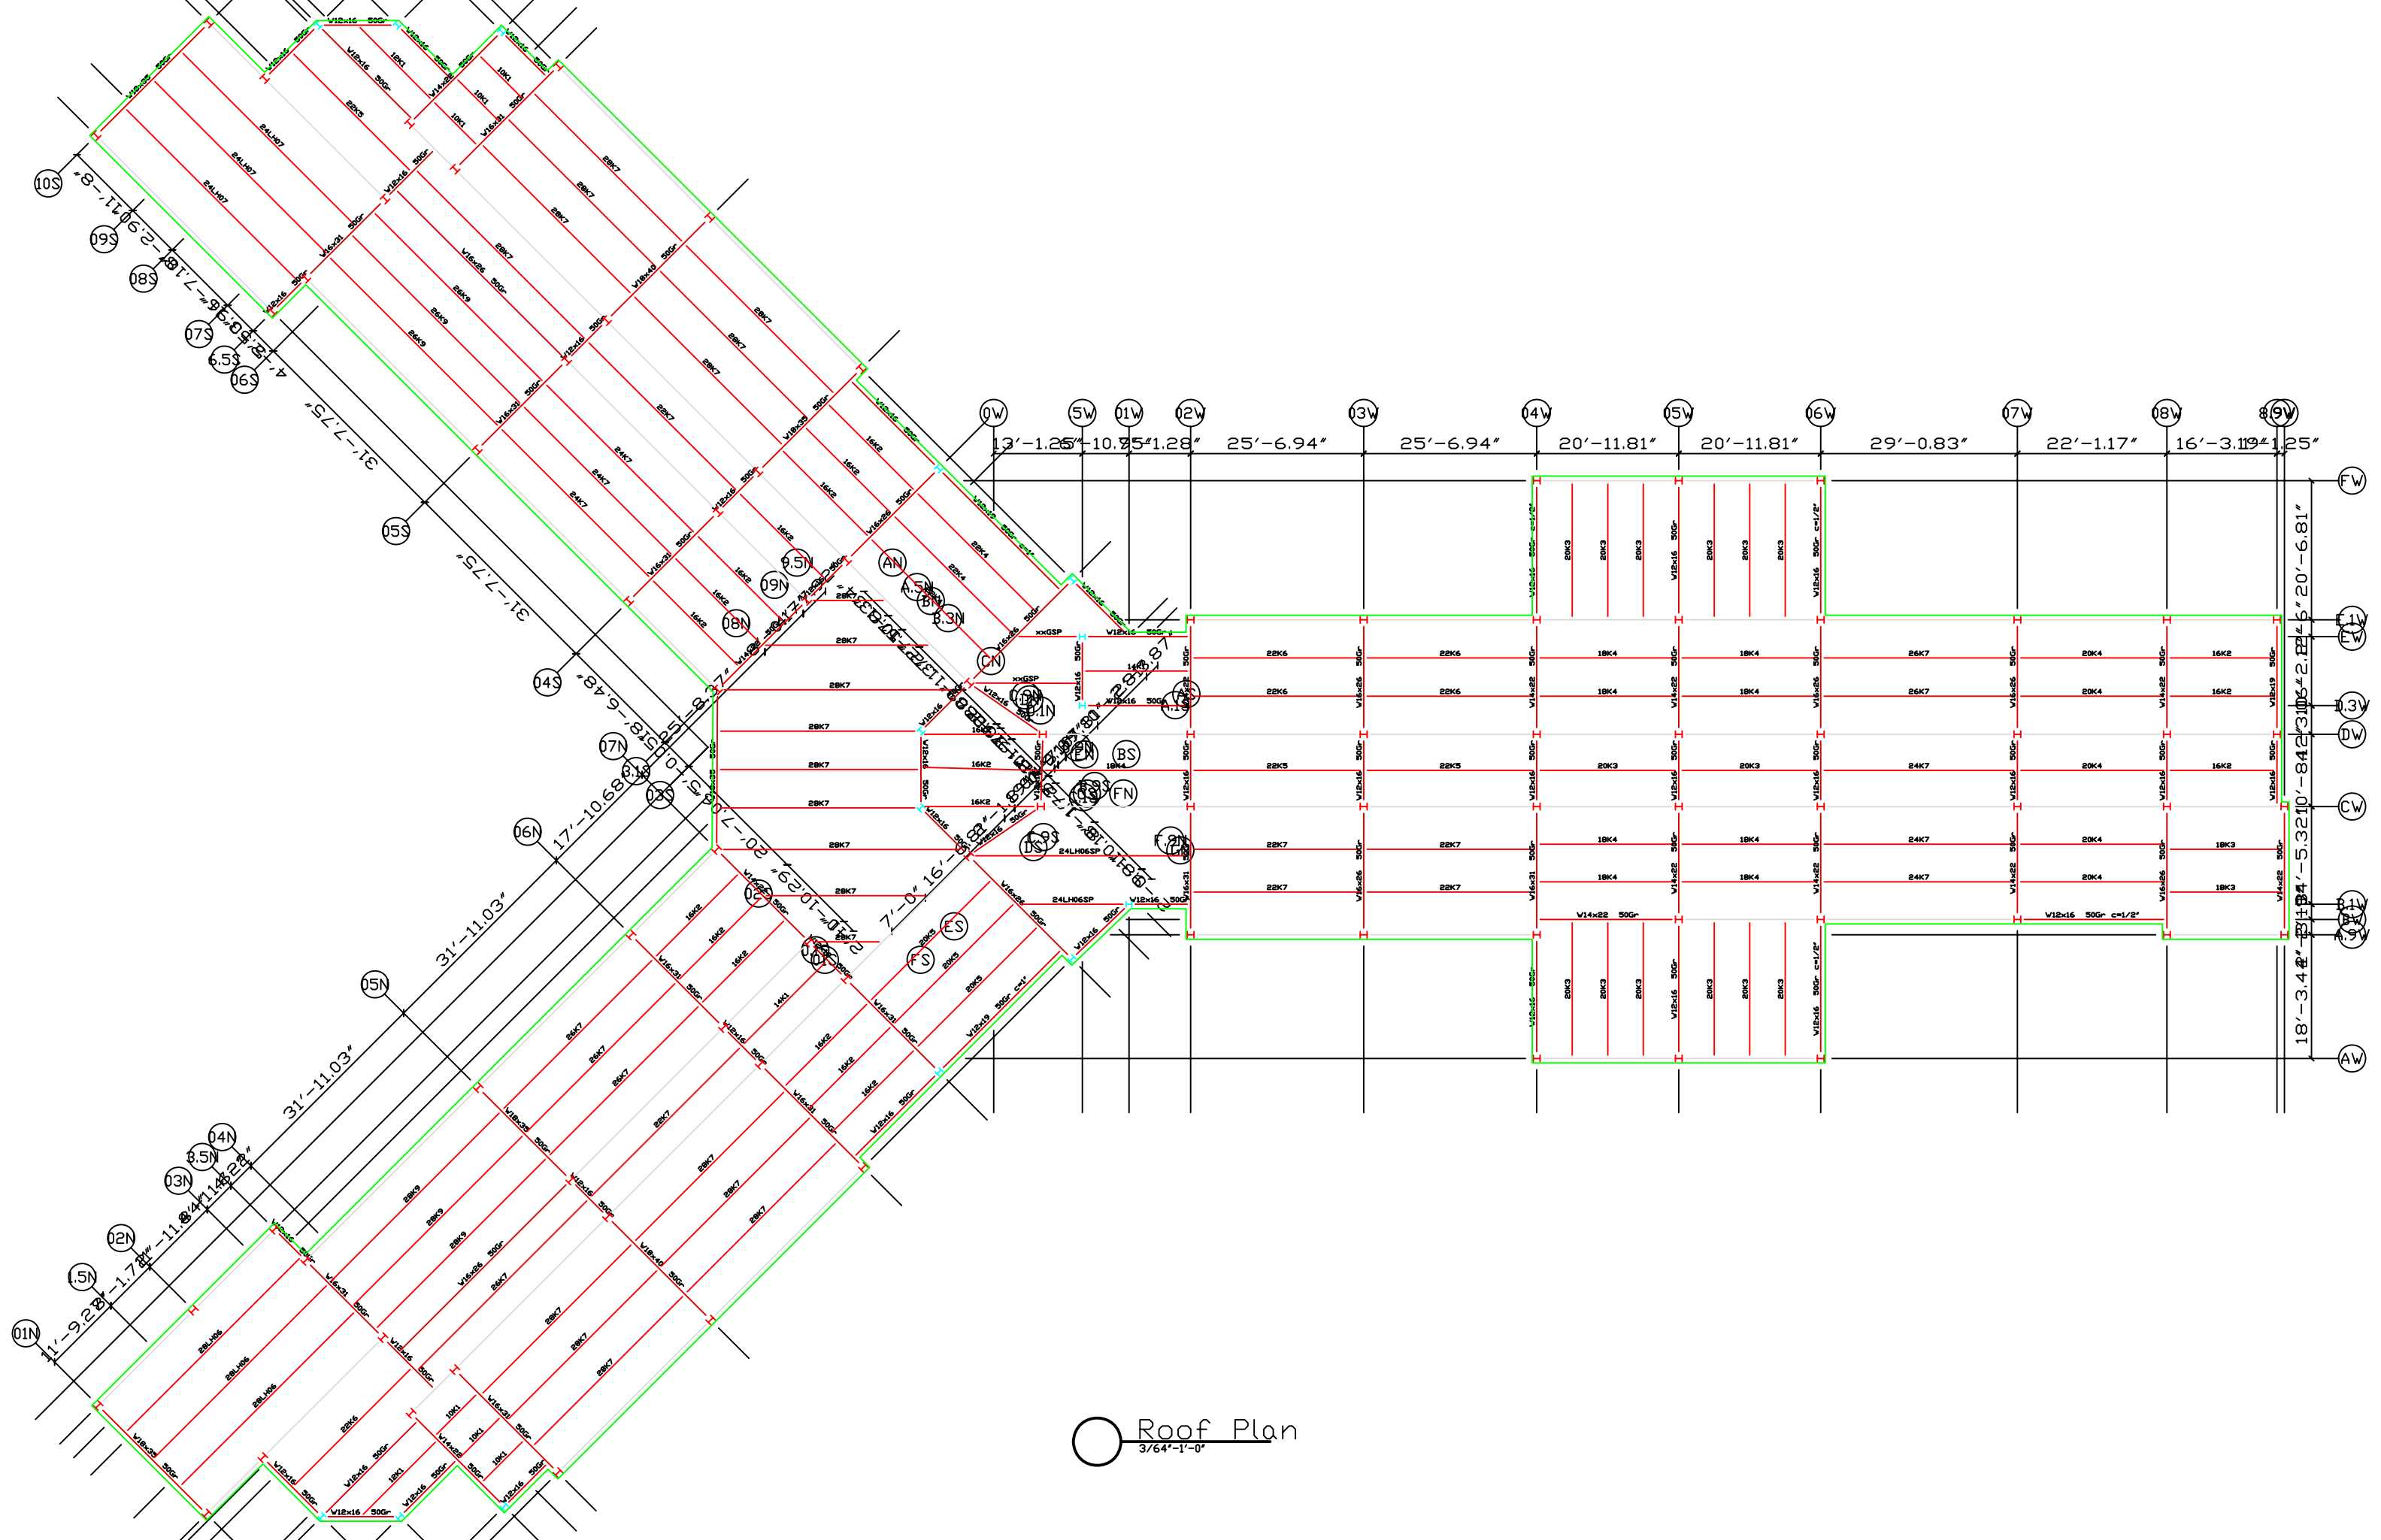

○ Roof Plan
 3/64'-1'-0"