
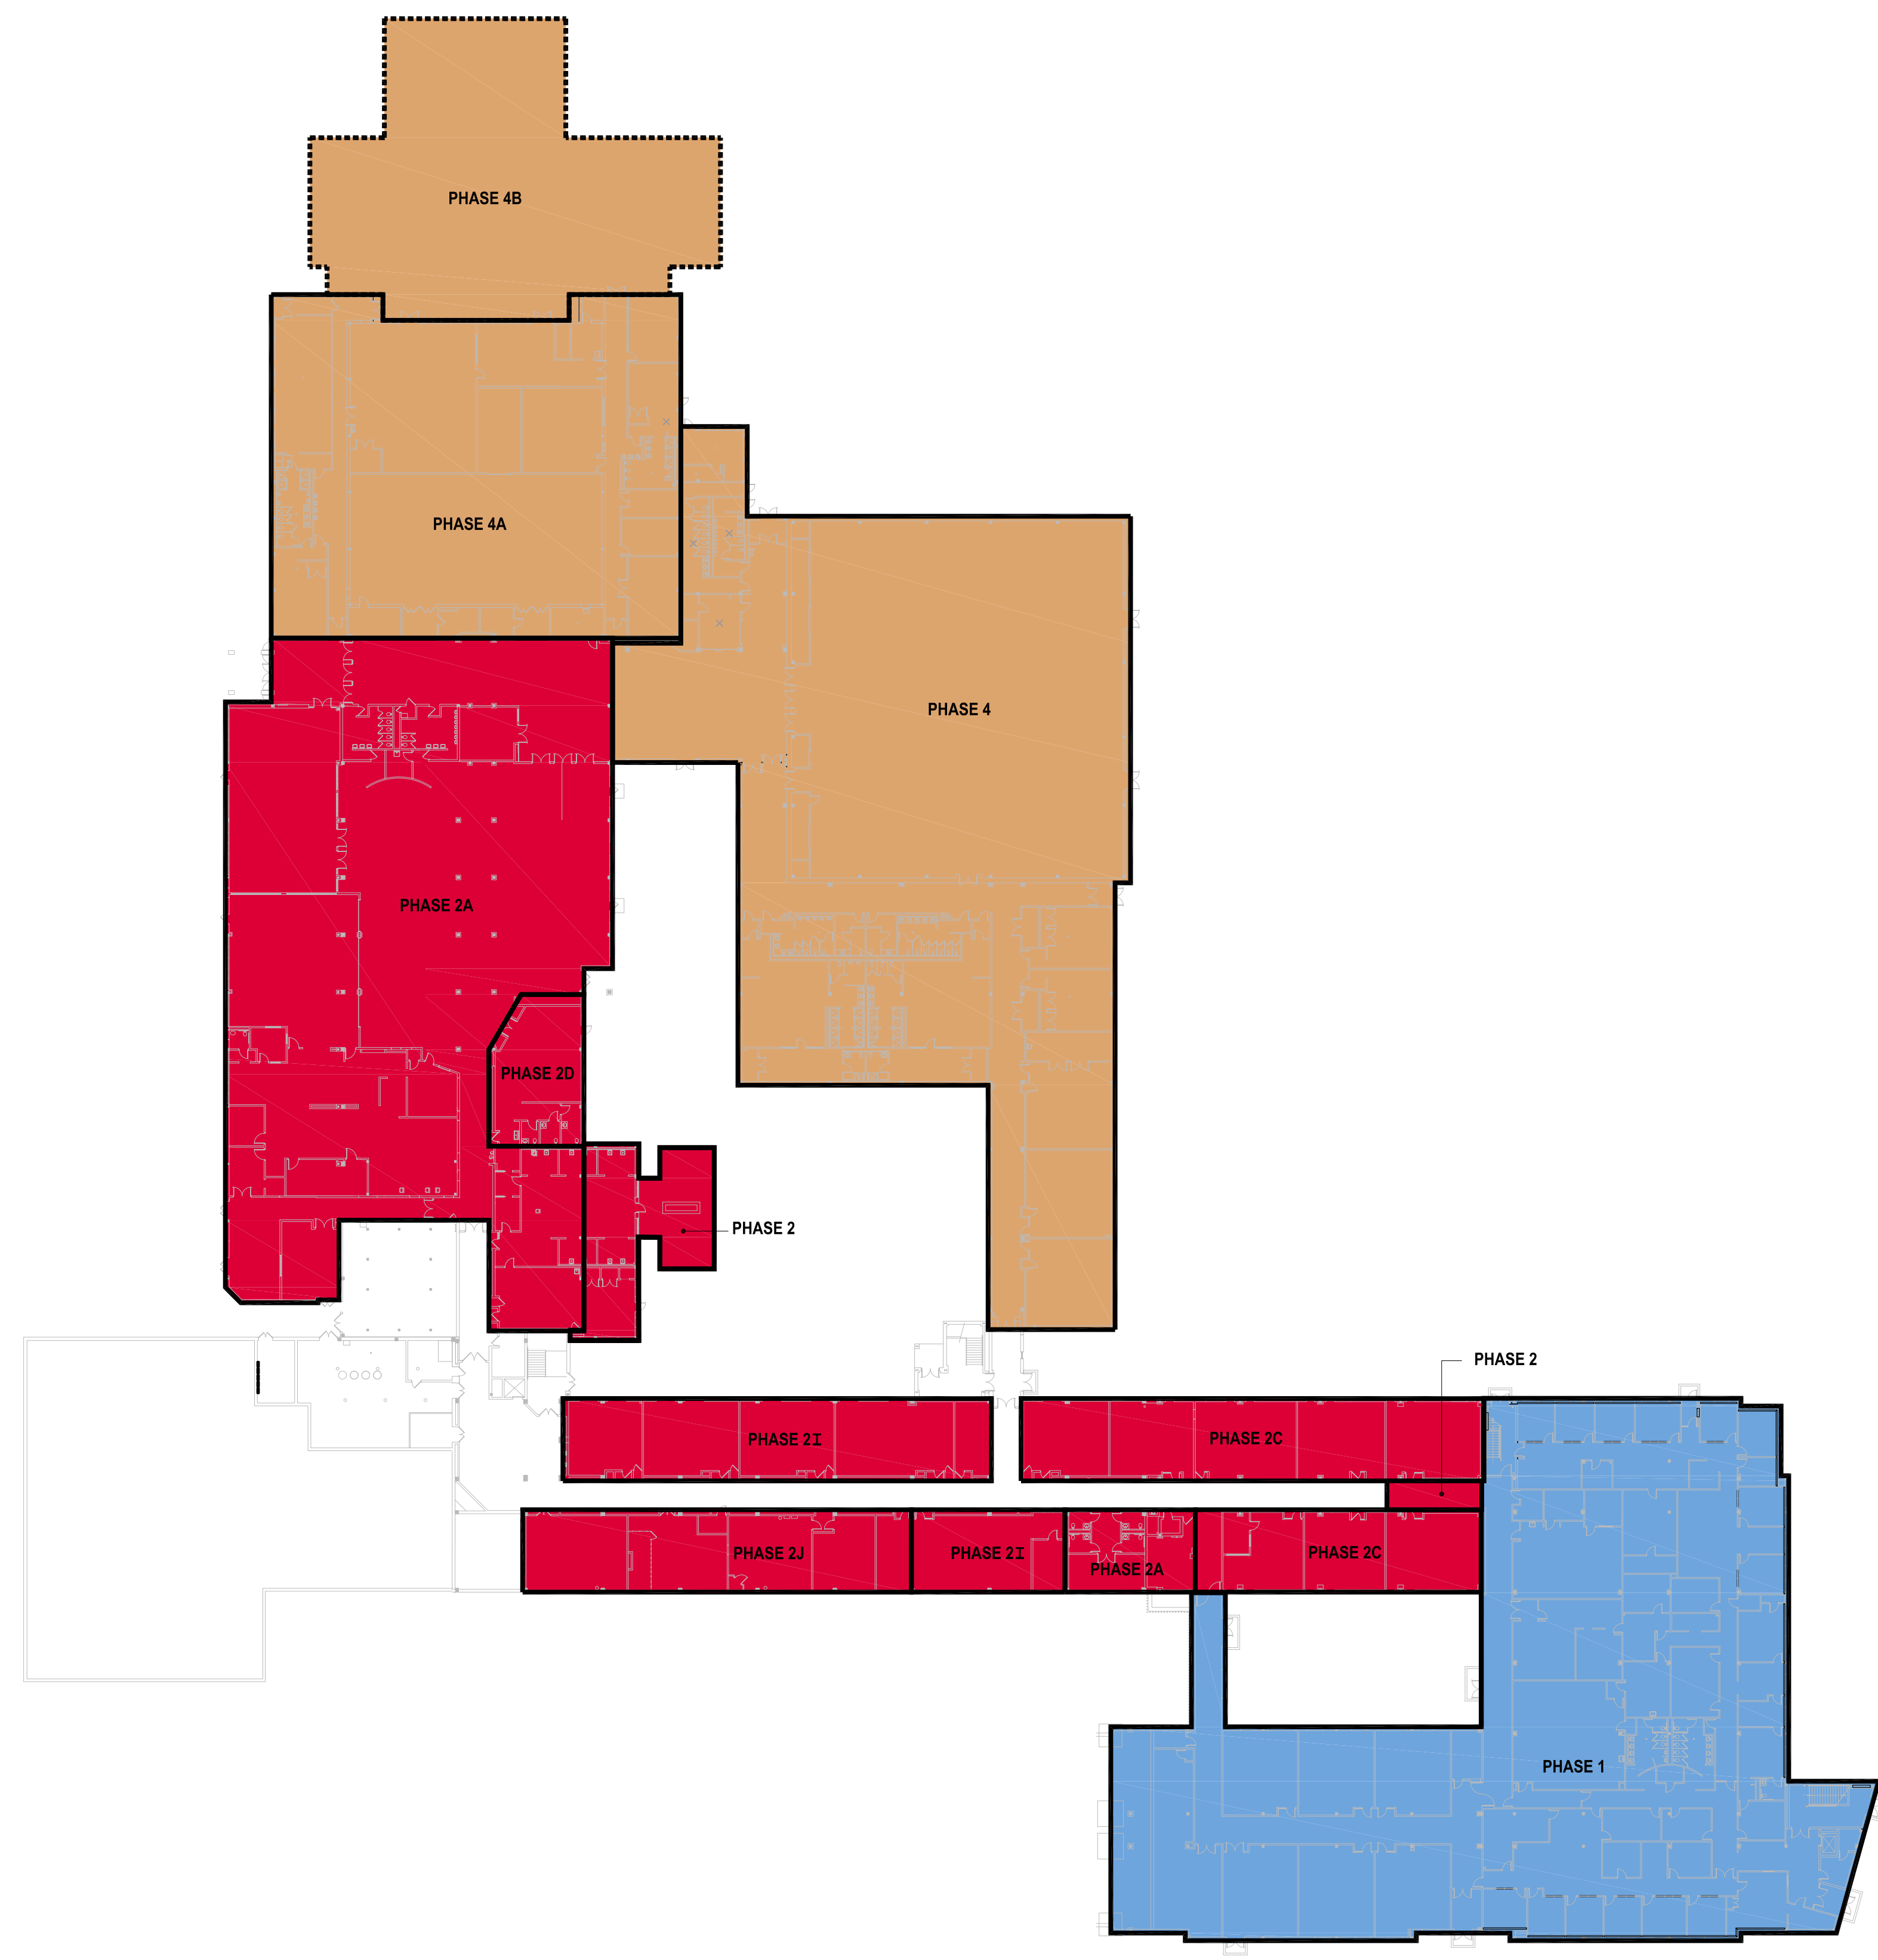


CONSULTANT:

SEAL:

THIS DRAWING IS THE PROPERTY OF THE ARCHITECTURAL PRACTICUM MM ARCHITECTS, INC. AND IS NOT TO BE REPRODUCED OR COPIED WITHOUT THE WRITTEN PERMISSION.


ADDITIONS & RENOVATIONS
 to the
UNIONVILLE HIGH SCHOOL
 UNIONVILLE-CHADDS FORD
 SCHOOL DISTRICT
 KENNETT SQUARE, PA

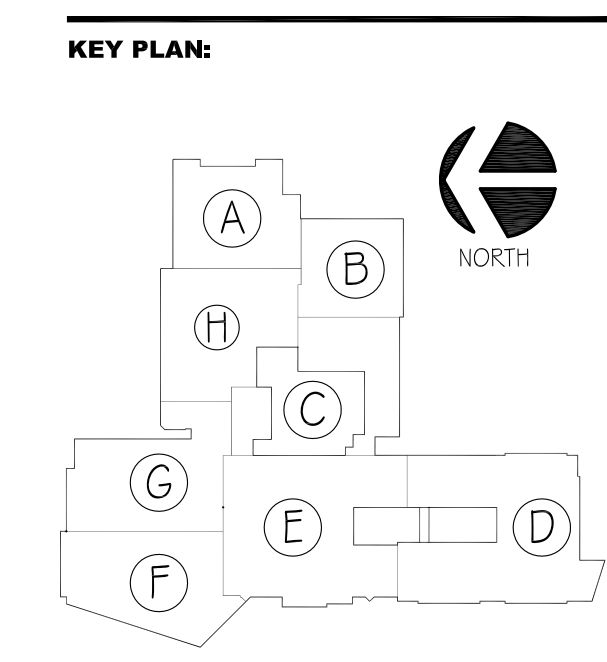

FIRST FLOOR LEVEL MASTER PHASING PLAN
 SCALE: 1"=40'-0"



SECOND FLOOR LEVEL MASTER PHASING PLAN
 SCALE: 1"=40'-0"

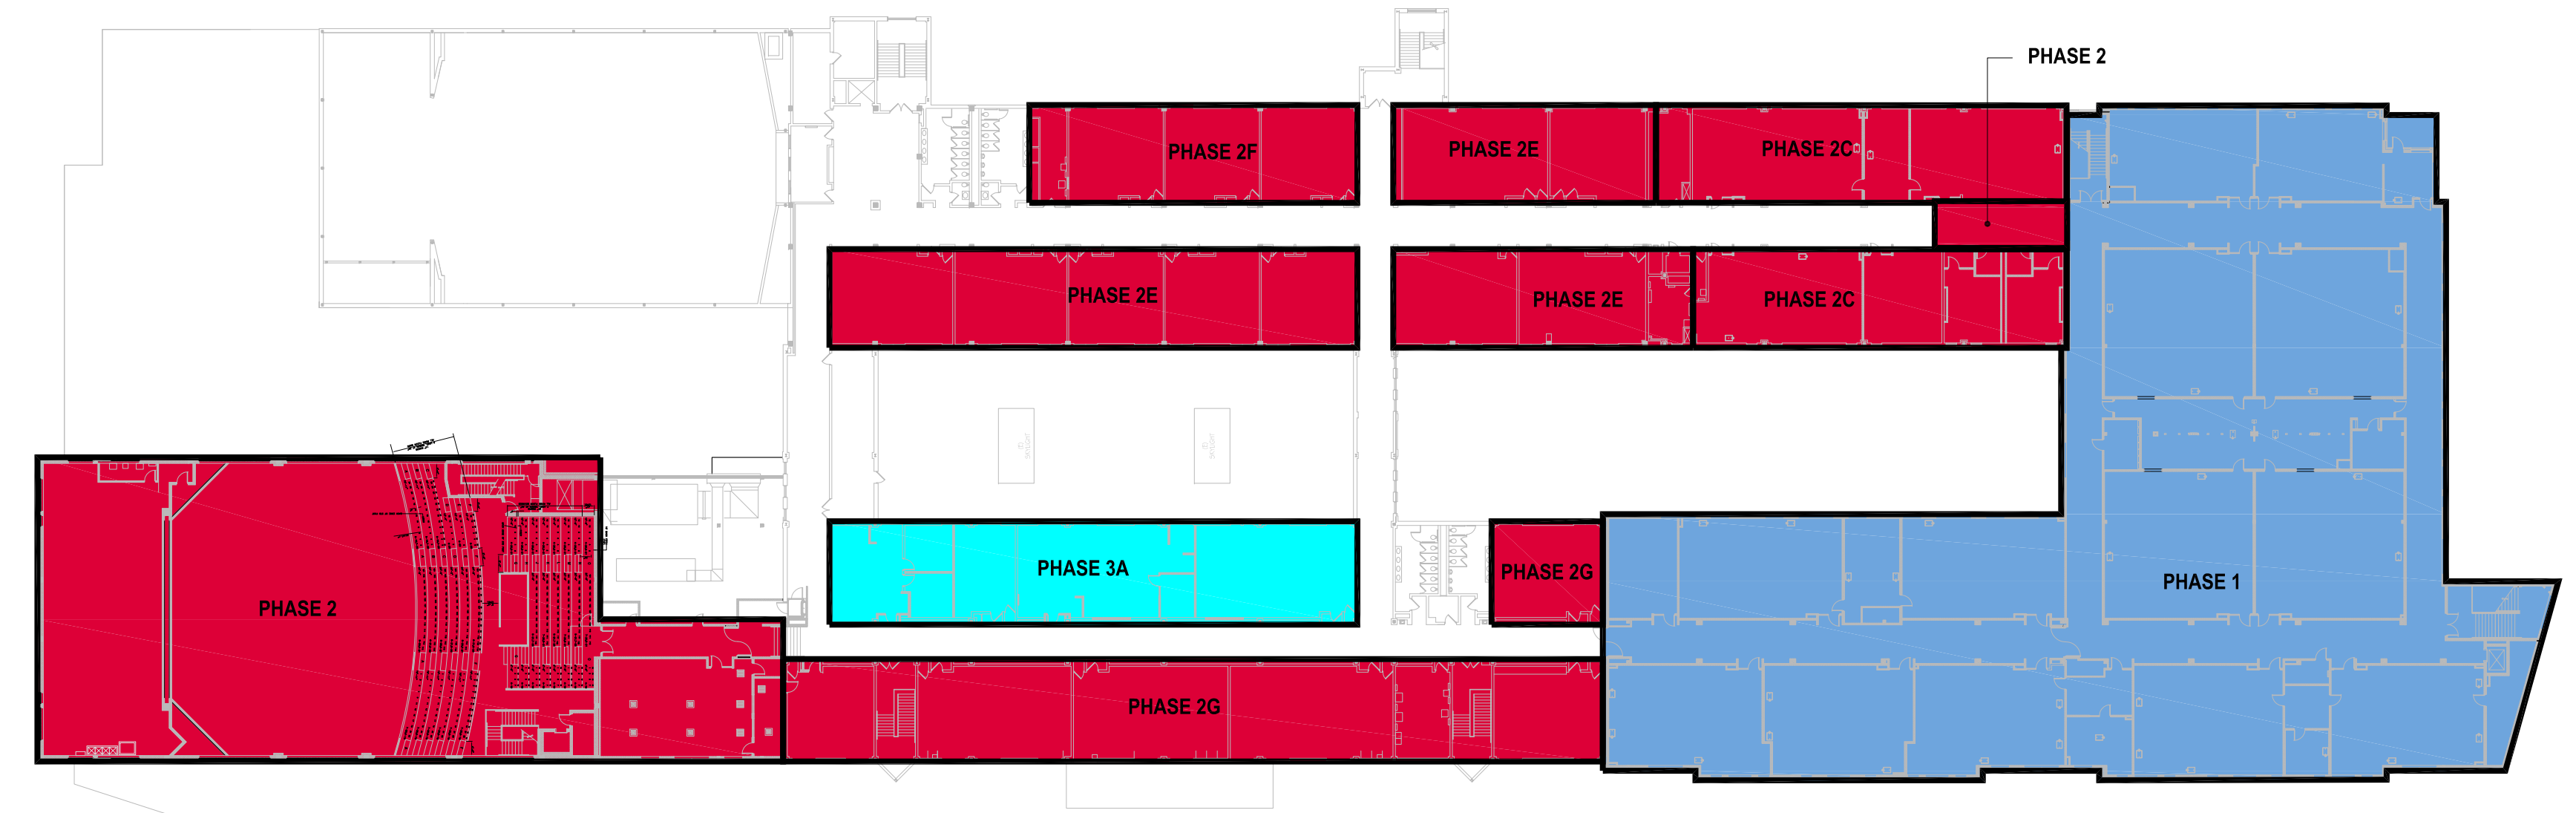

THIRD FLOOR LEVEL MASTER PHASING PLAN
 SCALE: 1"=40'-0"

PHASING KEY:	
Blue	PHASE 1 22 JUNE, 2009 - 25 JUNE, 2010
Red	PHASE 2 28 JUNE, 2010 - 01 JULY, 2011
Red	PHASE 2A 14 JUNE, 2010 - 15 AUGUST, 2010
Red	PHASE 2B 28 JUNE, 2010 - 31 DECEMBER, 2010
Red	PHASE 2C 06 SEPTEMBER, 2010 - 31 DECEMBER, 2010
Red	PHASE 2D 03 JANUARY, 2011 - 01 JULY, 2011
Red	PHASE 2E 03 JANUARY, 2011 - 21 JANUARY, 2011
Red	PHASE 2F 24 JANUARY, 2011 - 11 FEBRUARY, 2011
Red	PHASE 2G 14 FEBRUARY, 2011 - 04 MARCH, 2011
Red	PHASE 2H 07 MARCH, 2011 - 25 MARCH, 2011
Red	PHASE 2I 28 MARCH, 2011 - 15 APRIL, 2011
Red	PHASE 2J 18 APRIL, 2011 - 06 MAY, 2011
Green	PHASE 3 04 JULY, 2011 - 30 DECEMBER, 2011
Cyan	PHASE 3A 13 JUNE, 2011 - 12 AUGUST, 2011
Orange	PHASE 4 02 JANUARY, 2012 - 28 SEPTEMBER, 2012
Orange	PHASE 4A 18 JUNE, 2012 - 02 NOVEMBER, 2012
Orange	PHASE 4B 05 NOVEMBER, 2012 - 28 DECEMBER, 2012

ISSUED NO.	DATE	DRAWN BY	CHECKED BY	DESCRIPTION
	04-26-09	JIS	MM	BID DOCUMENTS

PROJECT #: 06 - UCFSO - UHS
 SHEET TITLE: