


Office  
6 Story

New Construction Project

Misc. Offices  
5 Story


MCI Center

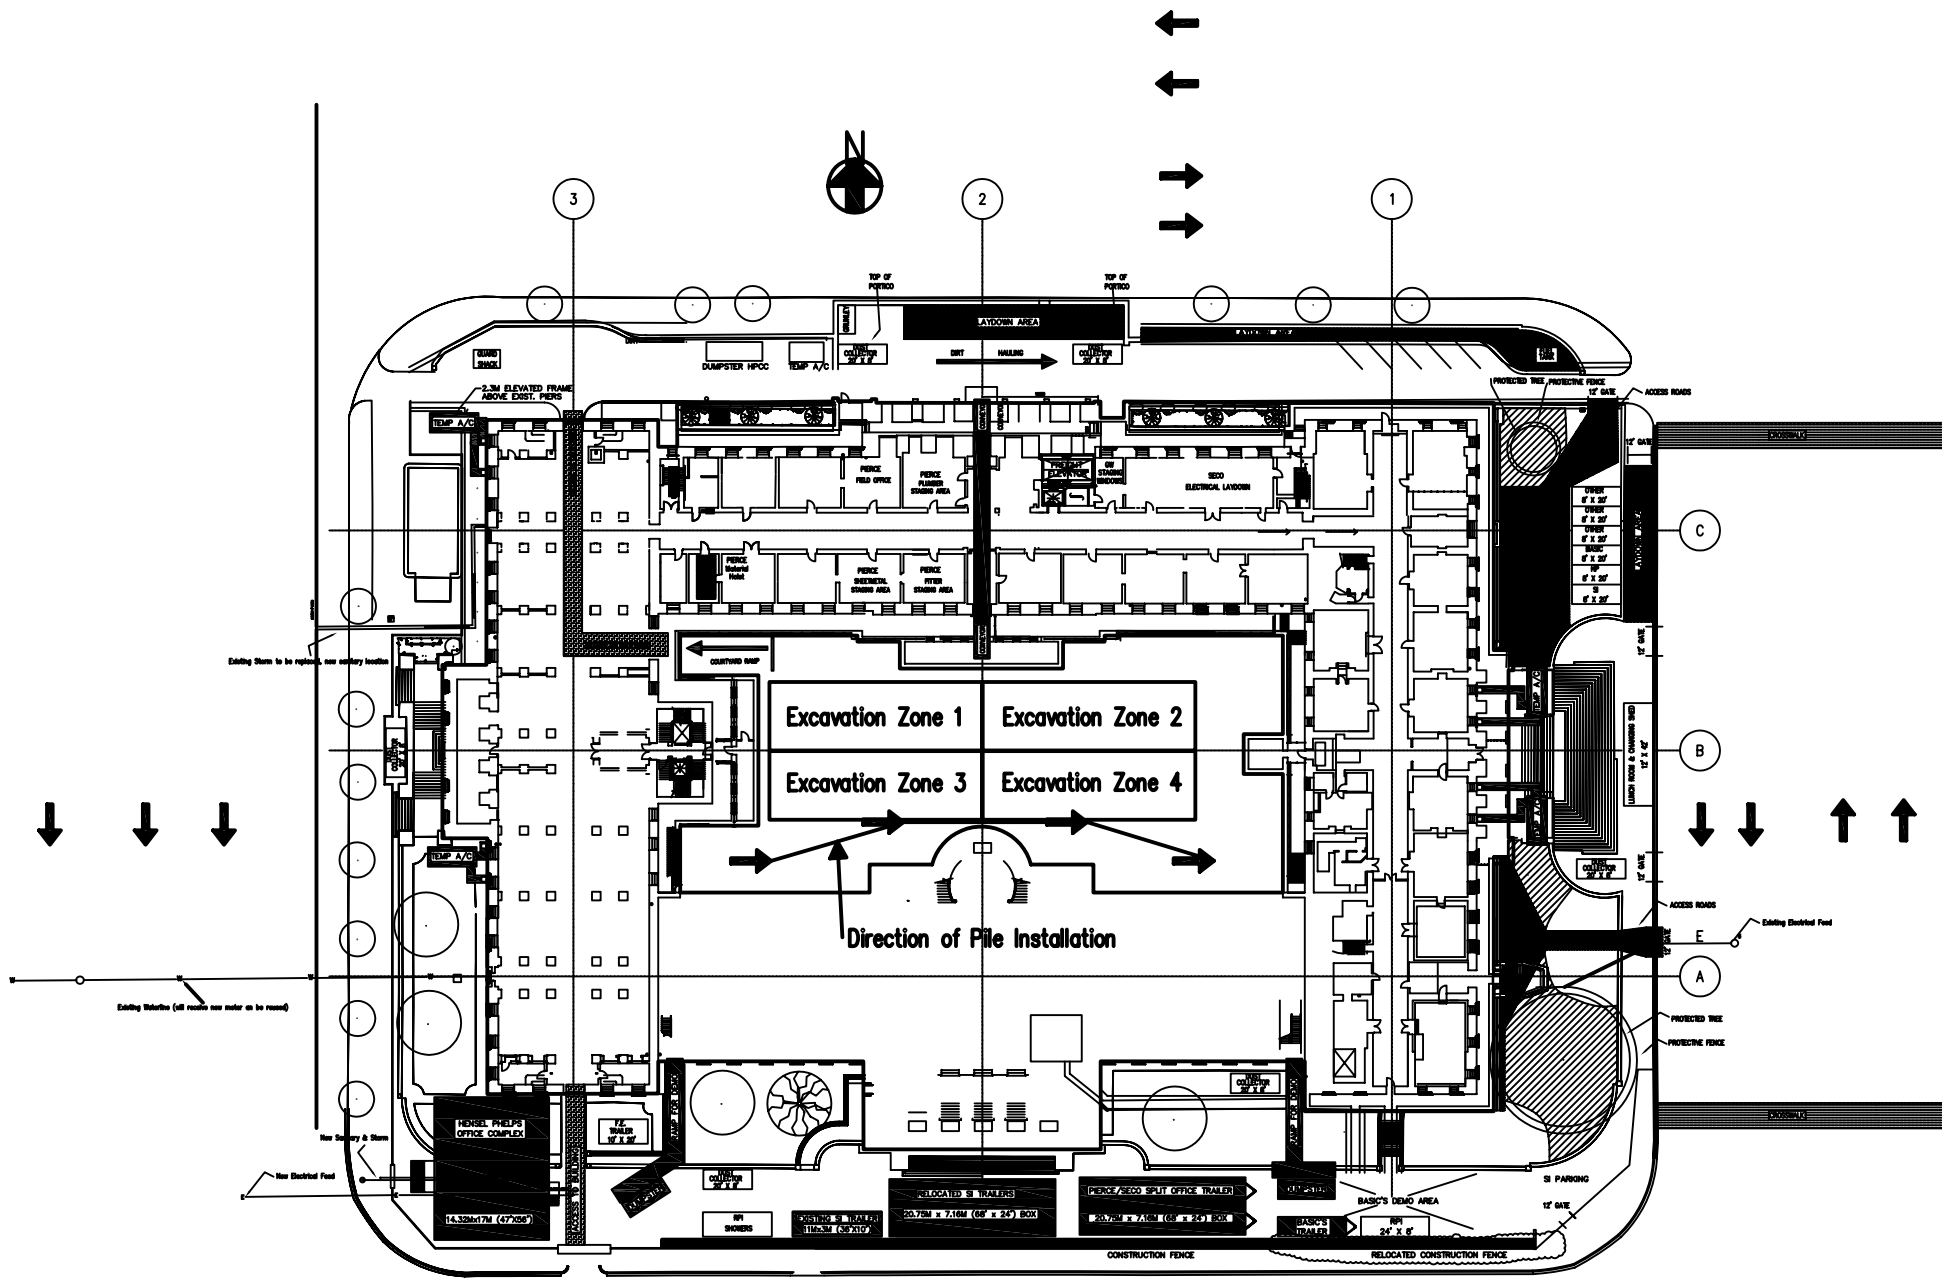

F STREET  
5 Stories Tall


POB Site

Vicinity Map

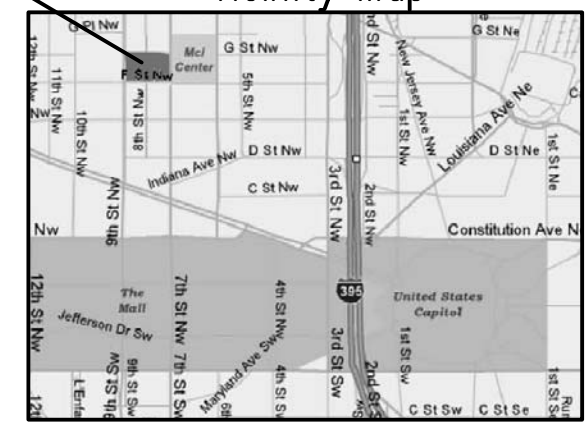

Spy Museum

Hotel - 6 story

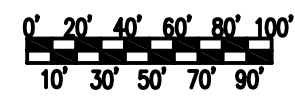

Smithsonian Institution  
 Patent Office Building  
 801 F Street, NW  
 Washington, DC 20004

Robert M. Leicht  
 5th Year AE - CM Option  
 Adviser - Dr. John Messner


Excavation Site Plan

11/3/04

Misc. Offices  
5 Story

Office  
6 Story

New Construction Project

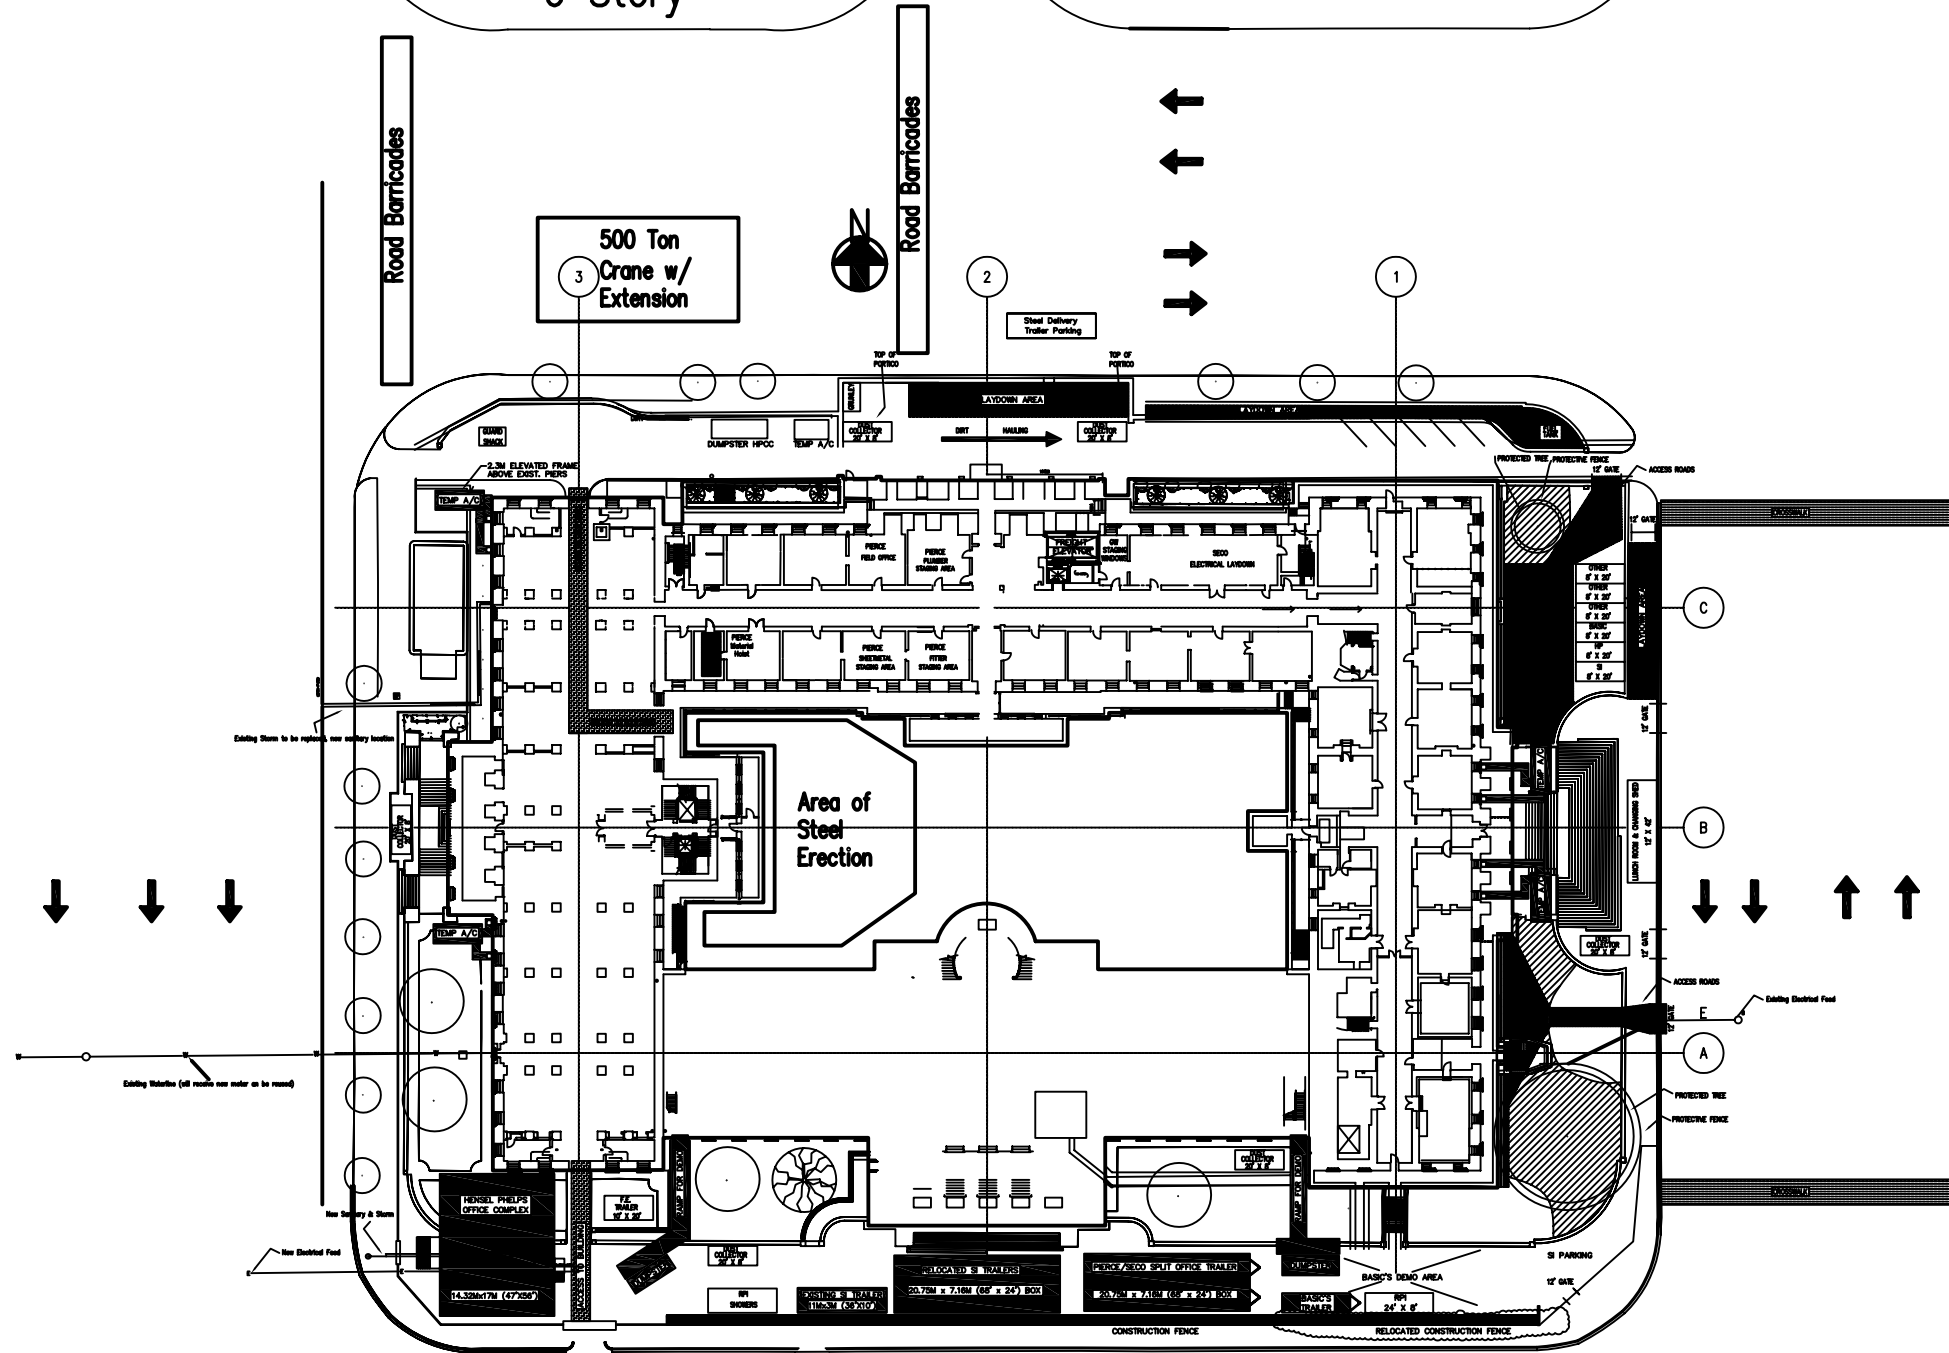


MCI Center

F STREET  
5 Stories Tall

POB Site

Vicinity Map

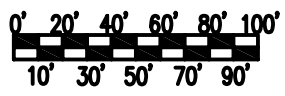

Spy Museum

Hotel - 6 story

Robert M. Leicht  
5th Year AE - CM Option  
Adviser - Dr. John Messner

Smithsonian Institution  
Patent Office Building  
801 F Street, NW  
Washington, DC 20004

Erection Site Plan  
11/3/04

\*Direction of Workflow for Interiors follows large arrows and begins at the SW Corner


Office  
6 Story

New Construction Project

Misc. Offices  
5 Story


5 Stories Tall

MCI Center

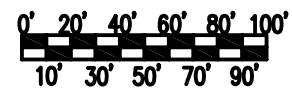

Spy Museum


Hotel - 6 story

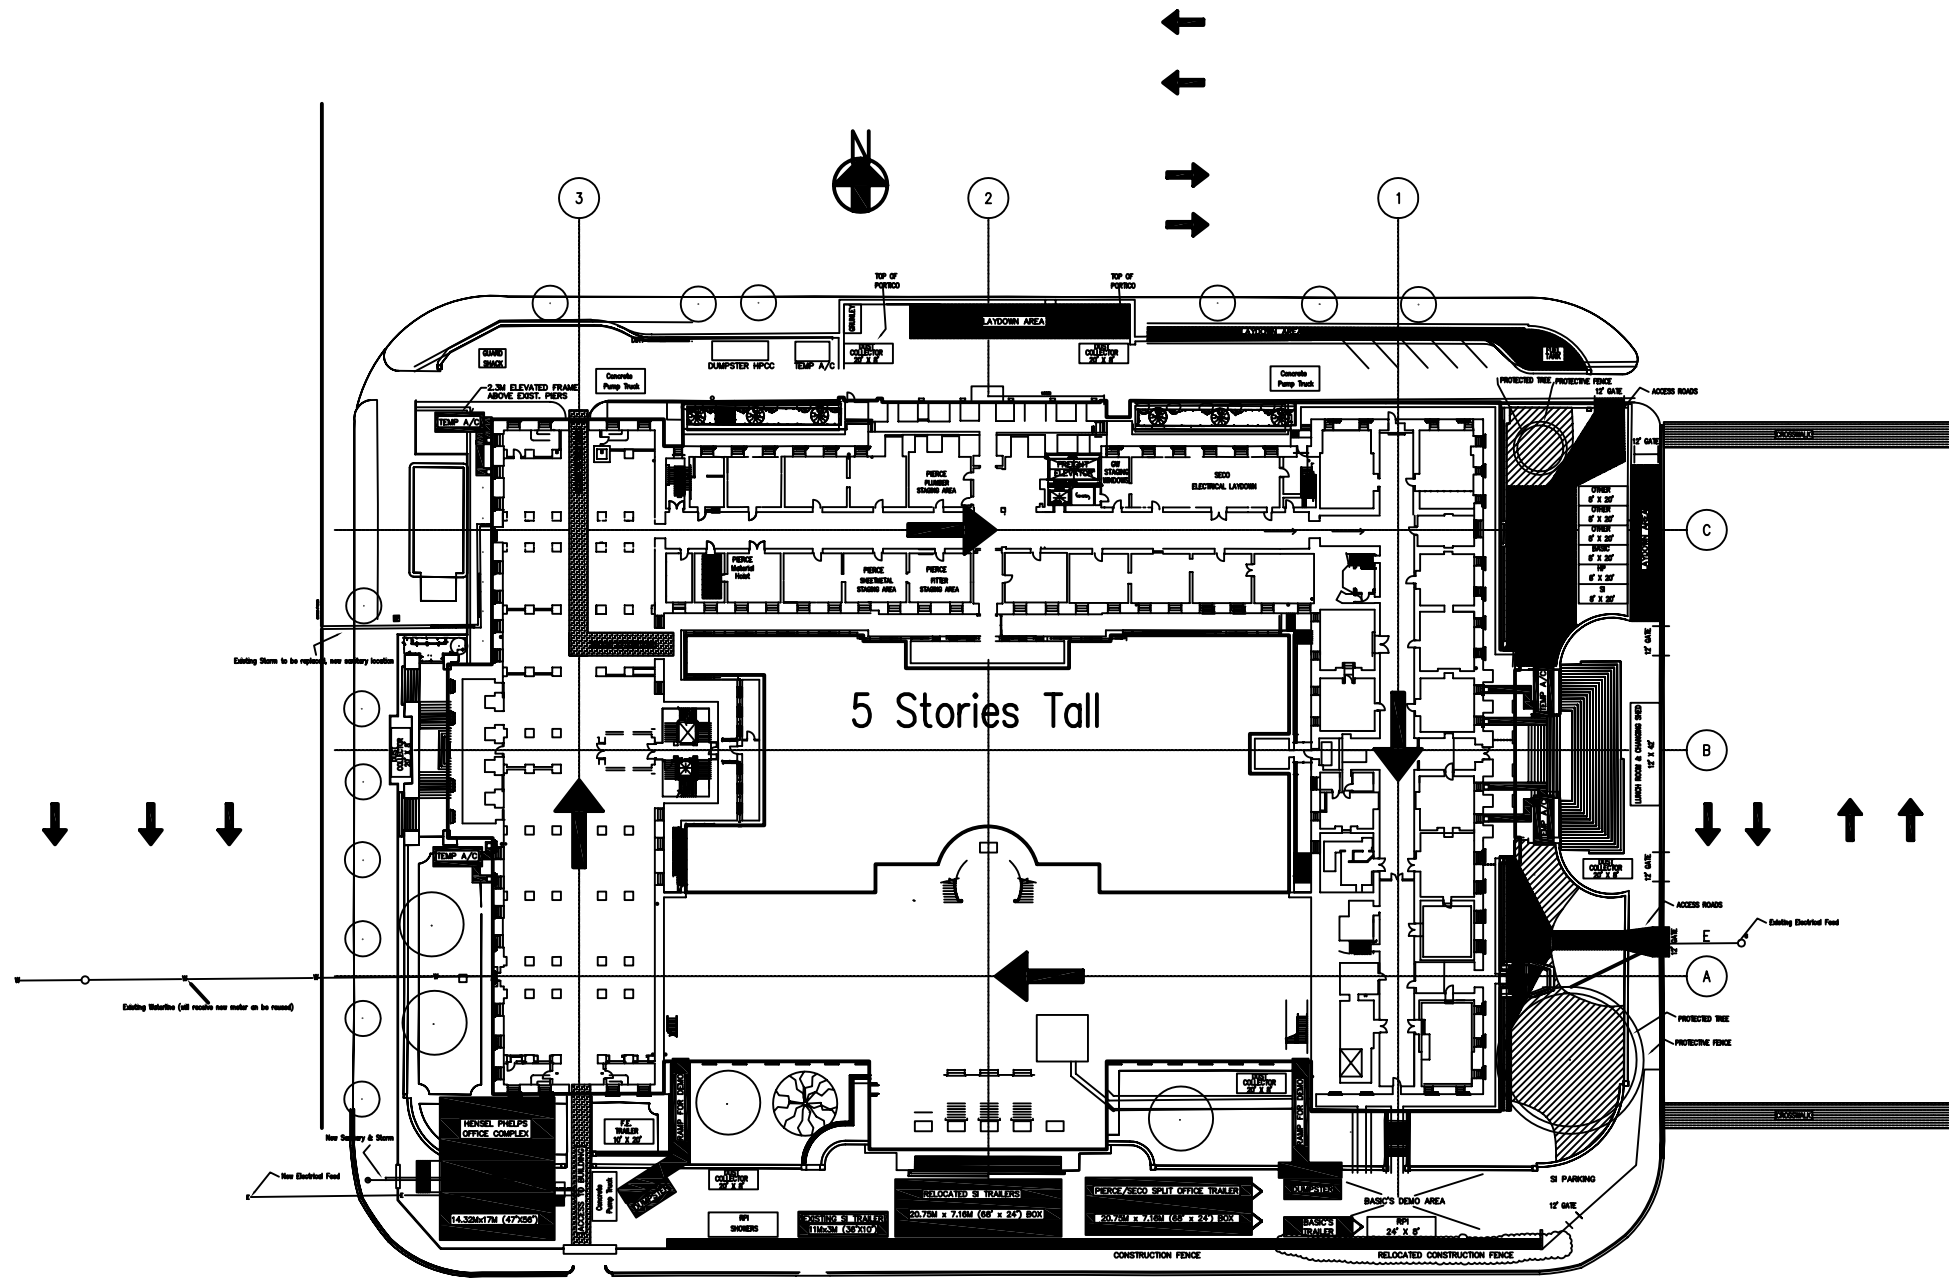

F STREET

POB Site

Vicinity Map

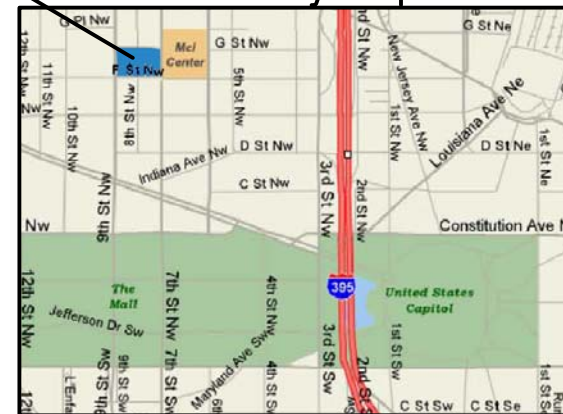

Robert M. Leicht  
5th Year AE - CM Option  
Adviser - Dr. John Messner

Smithsonian Institution  
Patent Office Building  
801 F Street, NW  
Washington, DC 20004

Interiors Site Plan  
11/3/04